

WINDOW WALL BASE SYSTEM DETAILS

EXTERIOR WINDOW-WALL SYSTEM

WW - 9000, WW-12000 SYSTEM

DATE: 2024



REFLECTION WINDOW + WALL

2525 NORTH ELSTON AVENUE

SUITE D-230

CHICAGO, ILLINOIS 60647

RWW DRAWING LOG

PROJECT NAME: WW BASE SET
PROJECT LOCATION: CHICAGO, IL

LEGEND:
○ = INCLUDED IN SUBMISSION WITHOUT REVISION OR NEW
● = INCLUDED IN SUBMISSION WITH REVISION
BLANK = NOT INCLUDED IN SUBMISSION

SHEET NUMBER	STANDARD DETAILS	DATE SUBMITTED				
		SYSTEM DETAILS SET				
		2024				
PLANS						
101	PARTIAL PLAN					
ELEVATIONS						
300	AXONOMETRIC ELEVATION					
301	PARTIAL ELEVATIONS					
350	STRUCTURAL CLEARANCES					
HORIZONTAL DETAILS 9000/9500 SYSTEM						
401	MALE-FEMALE	○				
402	MALE-FEMALE(12000 SYSTEM)	○				
403	ZIPPER-MALE	○				
404	JAMB	○				
405	VENT	○				
406	VENT FIX	○				
407	DOOR	○				
408	FIN	○				
409	90 DEG. INSIDE CORNER	○				
410	90 DEG. OUTSIDE CORNER	○				
411	150 DEG. OUTSIDE CORNER	○				
412	HEAD DROP	○				
413	SILL DROP	○				
414	SLAB COVER DETAILS	○				
VERTICAL DETAIL 9000 SYSTEM						
500	STRUCTURAL CLEARANCES	○				
501	SILL FRAME INFILLS	○				
502	HEAD FRAMDE INFILLS	○				
503	SLAB EDGE COVER	○				
504	SLAB EDGE COVER(12000 SYSTEM)	○				
505	SILL AT BALCONY	○				
506	HEAD AT BALCONY	○				
507	OUTSIDE SET	○				
508	UPPER VENT HEAD	○				
509	PARAPET COPING 9000 SYSTEM	○				
VERTICAL DETAILS 9500 SYSTEM						
530	STRUCTURAL CLEARANCES					
531	SILL FRAME INFILLS					
532	HEAD FRAMDE INFILLS					
533	SLAB EDGE COVER 9500 SYSTEM					
534	SLAB EDGE COVER 12000 SYSTEM					
535	SILL AT BALCONY					
536	HEAD AT BALCONY					
537	OUTSIDE SET					
538	UPPER VENT HEAD					
539	PARAPET COPING 9500 SYSTEM					
VERTICAL DETAILS 9000/95000 SYSTEM						
551	TRANSOME	○				
552	LOWER VENT TRANSOME	○				
553	UPPER VENT TRANSOME	○				
554	DOOR BOTTOM RAIL	○				
555	DOOR TRANSOME	○				

RWW LOCATION: C:\Users\user\Reflection\Windows\Dropbox\RWW Engineering Department Working Folder_Untitledsales mockup1_ Working file 2024 WW Sales Mock-up 9000-12000 CAD 000 Series.dwg - TAB 001

PROPRIETARY COPYRIGHTS OF REFLECTION WINDOW + WALL AND ITS MANUFACTURER. THE INFORMATION AND CONCEPTS CONTAINED IN THIS DRAWING ARE CONFIDENTIAL. REPRODUCTION OF ALL OR PART OF THIS DOCUMENT CONSTITUTES AN INFRINGEMENT OF COPYRIGHTS. THE RECIPIENTS OF ALL THESE DRAWINGS ARE PROHIBITED FROM DISCLOSING OR REPRODUCING THE CONTENTS OF THIS DOCUMENT WITHOUT PRIOR CONSENT OF REFLECTION WINDOW + WALL AND ITS MANUFACTURER.

Glazing Subcontractor :



2525 North Elston Avenue Chicago, Illinois 60647
P 773.770.0377 F 773.292.6232

Title : **DRAWING LOG FOR 9000 & 12000 SYSTEMS**

Plot Date : 12/17/2024

Scale :

Drawing Number :


001

PROPRIETARY COPYRIGHTS OF REFLECTION WINDOW + WALL AND ITS MANUFACTURER. THE INFORMATION AND CONCEPTS CONTAINED IN THIS DRAWING ARE CONFIDENTIAL. REPRODUCTION OF ALL OR PART OF THIS DOCUMENT CONSTITUTES AN INFRINGEMENT OF COPYRIGHTS. THE RECIPIENTS OF ALL THESE DRAWINGS ARE PROHIBITED FROM DISCLOSING OR REPRODUCING THE CONTENTS OF THIS DOCUMENT WITHOUT PRIOR CONSENT OF REFLECTION WINDOW + WALL AND ITS MANUFACTURER.

Glazing Subcontractor :



2525 North Elston Avenue Chicago, Illinois 60647
P 773.770.0377 F 773.292.6232

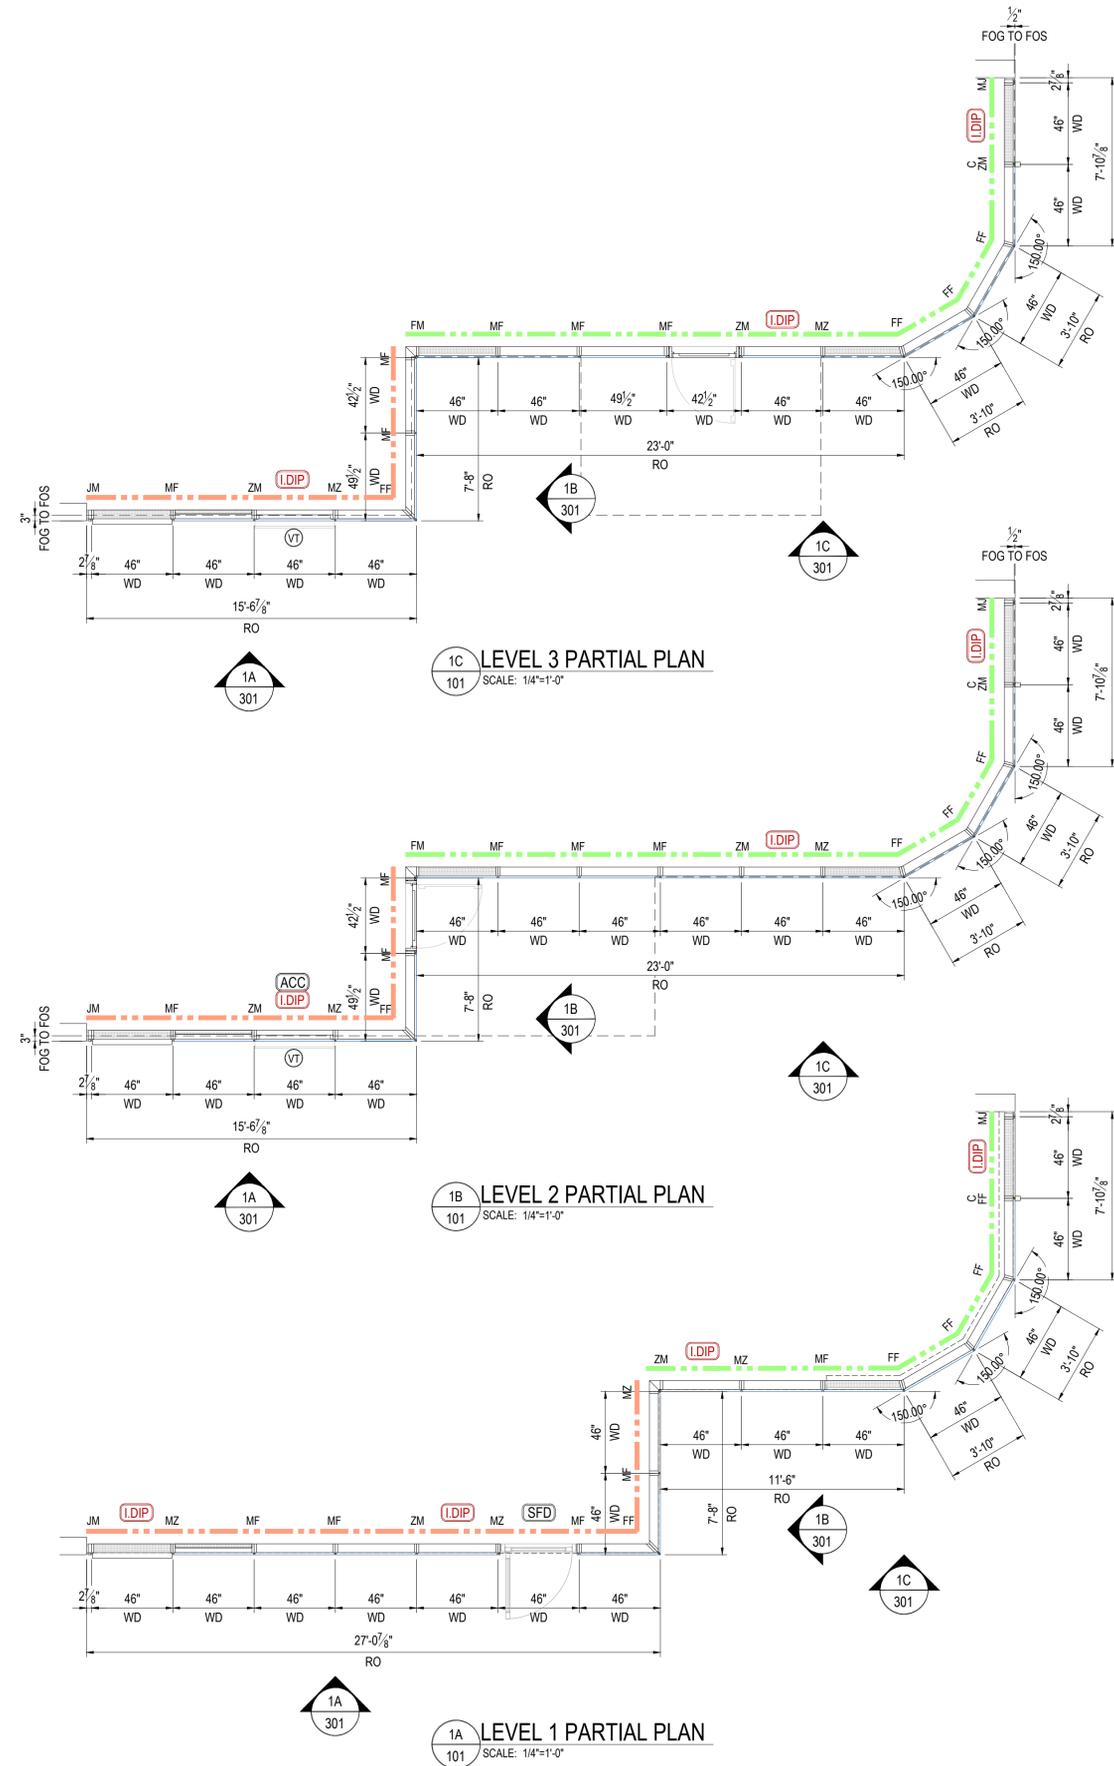

1C LEVEL 3 PARTIAL PLAN
SCALE: 1/4"=1'-0"

1B LEVEL 2 PARTIAL PLAN
SCALE: 1/4"=1'-0"

1A LEVEL 1 PARTIAL PLAN
SCALE: 1/4"=1'-0"

LEGEND:
M = MALE MULLION
F = FEMALE MULLION
Z = ZIPPER MULLION
J = JAMB MULLION
C = FIN PROJECTION

9500
9000

Title :
MOCKUP PARTIAL PLANS

Plot Date : 12/12/2024
Scale : AS SHOWN

Drawing Number : **101**

RWV: LOCATION: D:\Sales Mock\lp2-2024\WW Sales Mock-up 9000-12000 CAD2-2024\WW Sales Mock-up 9000-12000 CAD301 Series.dwg TAB 101

PROPRIETARY COPYRIGHTS OF REFLECTION WINDOW + WALL AND ITS MANUFACTURER. THE INFORMATION AND CONCEPTS CONTAINED IN THIS DRAWING ARE CONFIDENTIAL. REPRODUCTION OF ALL OR PART OF THIS DOCUMENT CONSTITUTES AN INFRINGEMENT OF COPYRIGHTS. THE RECIPIENTS OF ALL THESE DRAWINGS ARE PROHIBITED FROM DISCLOSING OR REPRODUCING THE CONTENTS OF THIS DOCUMENT WITHOUT PRIOR CONSENT OF REFLECTION WINDOW + WALL AND ITS MANUFACTURER.

Glazing Subcontractor :



2525 North Elston Avenue Chicago, Illinois 60647
P 773.770.0377 F 773.292.6232



NOTE:
REFER TO 401 PLAN DETAIL FOR ALL
WW9000 TYPICAL MULLIONS WITHOUT
CAPS, UNLESS OTHERWISE TAGGED.

Title :

MOCKUP
AXONOMETRIC ELEVATION

Plot Date :
12/12/2024

Scale :
AS SHOWN

Drawing Number :

300

PROPRIETARY COPYRIGHTS OF REFLECTION WINDOW + WALL AND ITS MANUFACTURER. THE INFORMATION AND CONCEPTS CONTAINED IN THIS DRAWING ARE CONFIDENTIAL. REPRODUCTION OF ALL OR PART OF THIS DOCUMENT CONSTITUTES AN INFRINGEMENT OF COPYRIGHTS. THE RECIPIENTS OF ALL THESE DRAWINGS ARE PROHIBITED FROM DISCLOSING OR REPRODUCING THE CONTENTS OF THIS DOCUMENT WITHOUT PRIOR CONSENT OF REFLECTION WINDOW + WALL AND ITS MANUFACTURER.

Glazing Subcontractor :



2525 North Elston Avenue Chicago, Illinois 60647
P 773.770.0377 F 773.292.6232


STRUCTURAL ELEMENT CLEARANCE DIMENSION

WW SYSTEM	GLASS THICKNESS (mm)	FOG TO FOS (in)	FOG TO FOC (in)
9000	24-28	0,5	9,25
	30-34	0,75	9,5
	36-40	1	9,75
	42-46	1,25	10
12000 W/ 9000	24-28	0,5	12
	30-34	0,75	12,25
	36-40	1	12,5
	42-46	1,25	12,75

FOG - FACE OF GLASS
FOC - FACE OF COLUMN

GENERAL REQUIREMENTS:

- CONCRETE TOLERANCE: 3/4" (UP, DOWN & IN) & 1/2" (OUT)
- MINIMUM CLEARANCE REQUIRED FROM BOS TO FOC: 1-3/4" + CONCRETE TOLERANCE
- MAXIMUM OBSTRUCTION WIDTH: 4'

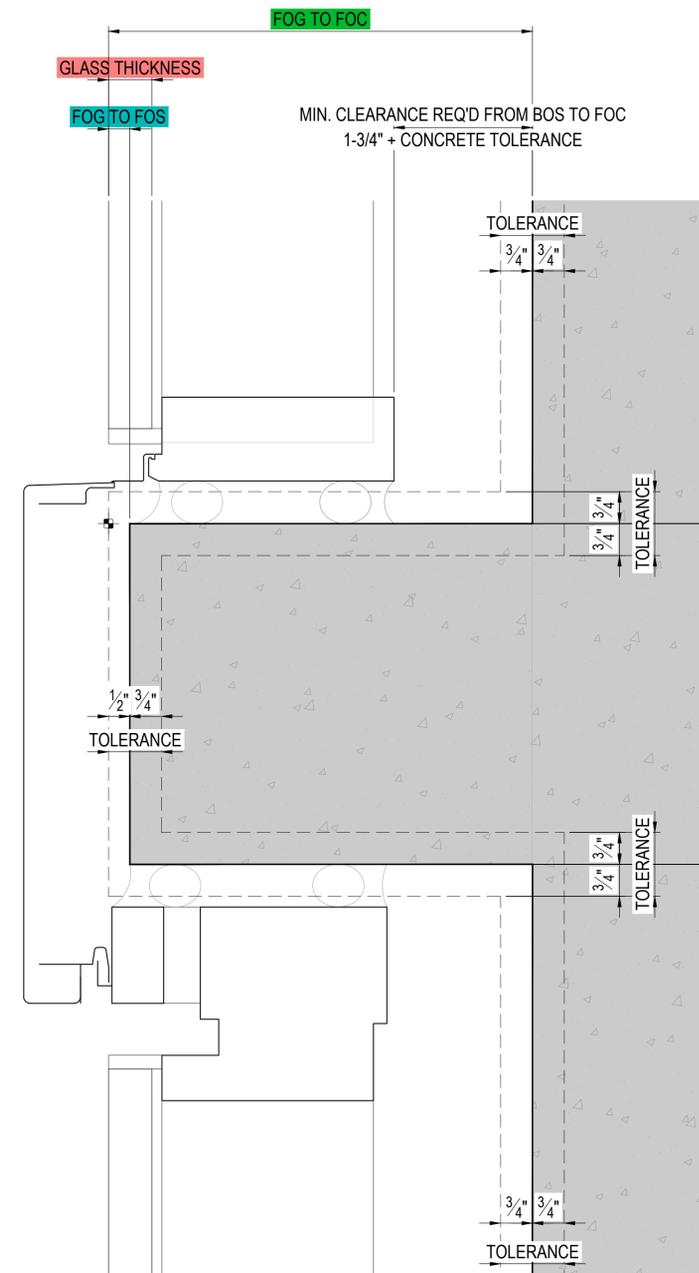

9000 & 12000 W/ 9000 SYSTEM

Title :
**SECTION DETAIL
WW SYSTEM
STRUCTURAL CLEARANCES**

Plot Date :
12/17/2024


Scale :
AS SHOWN

Drawing Number :


350

INFILLS


SCALE: NTS

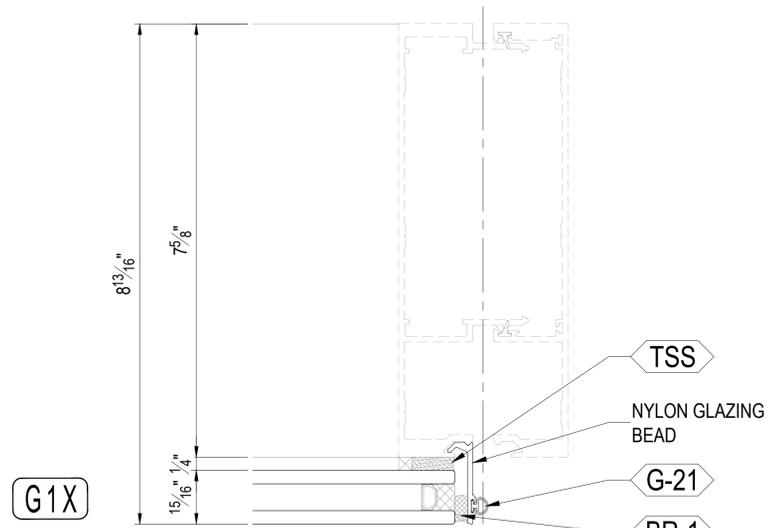




VISION GLASS FOR SPECIFIC INFILL MAKE-UP SEE SHEET 0030A

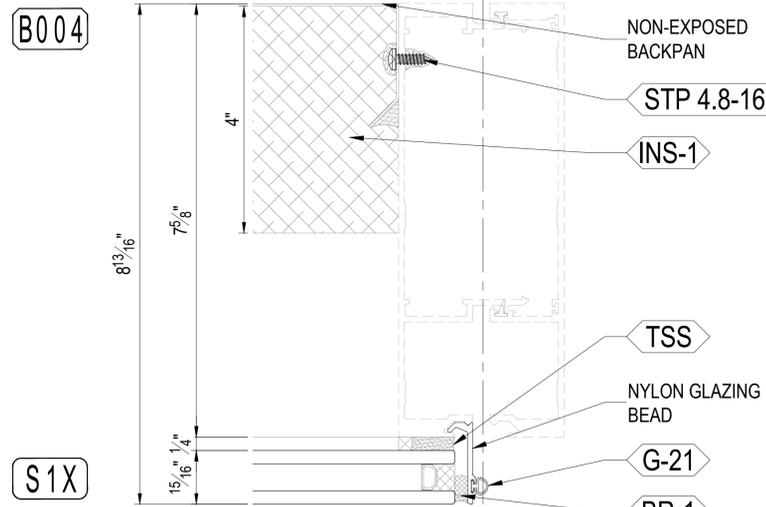

SPANDREL GLASS FOR SPECIFIC INFILL MAKE-UP SEE SHEET 0030A

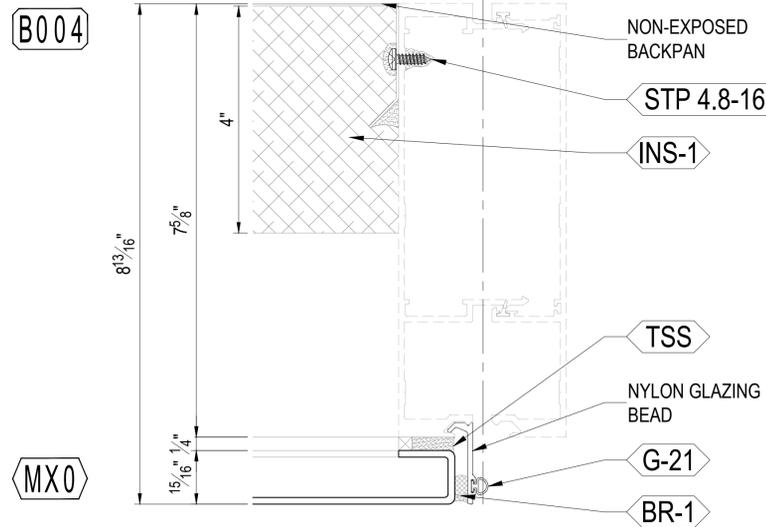

METAL PANEL-FLUSH FOR SPECIFIC INFILL MAKE-UP SEE SHEET 0030A

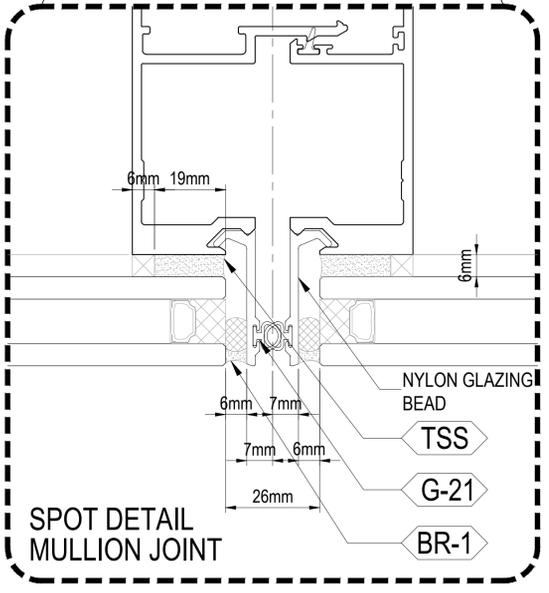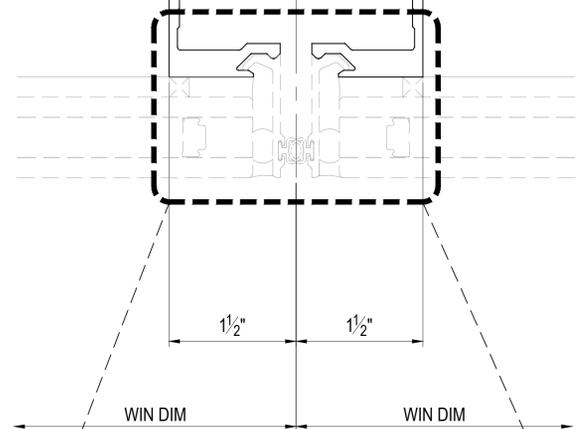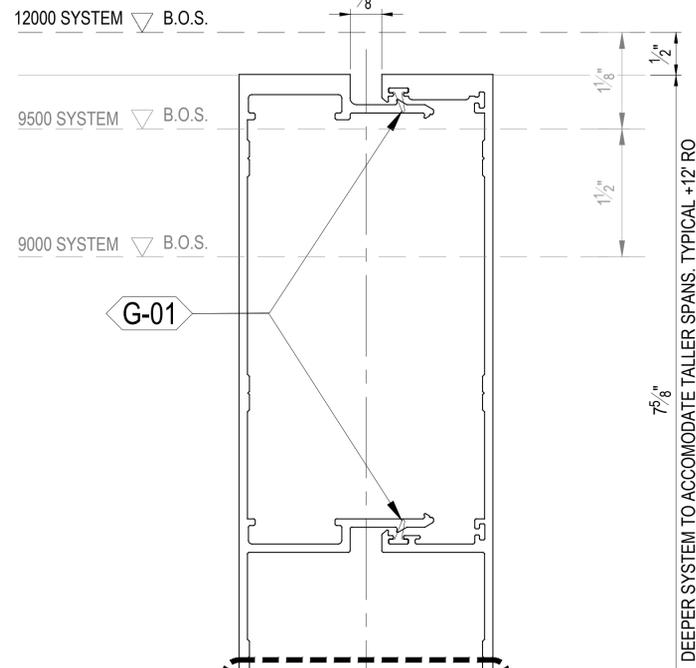


402 MALE - FEMALE SCALE: FULL SCALE


12000 SYSTEM

INFILLS


SCALE: NTS

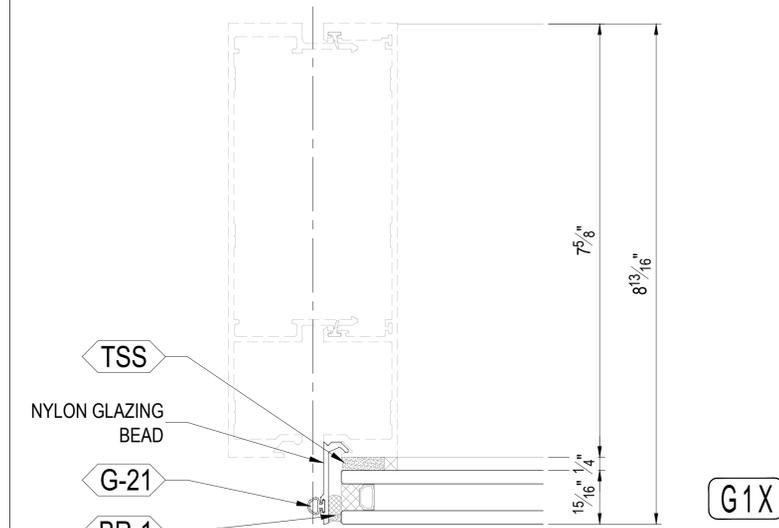

VISION GLASS FOR SPECIFIC INFILL MAKE-UP SEE SHEET 0030A

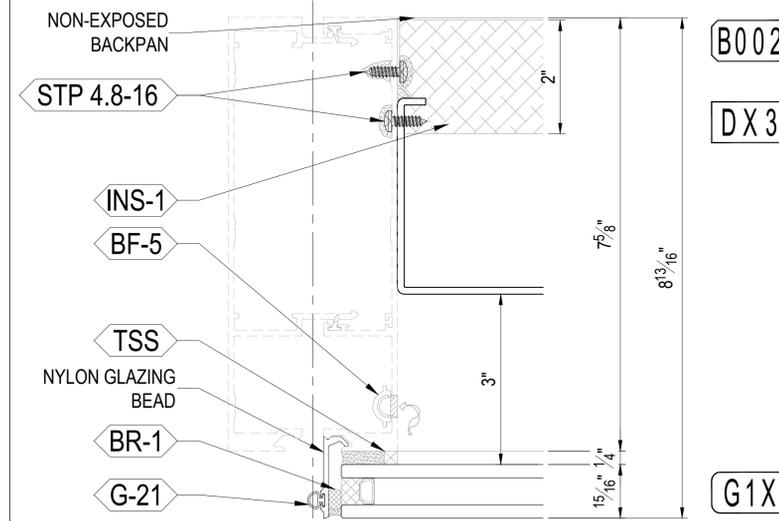

SHADOWBOX FOR SPECIFIC INFILL MAKE-UP SEE SHEET 0030A

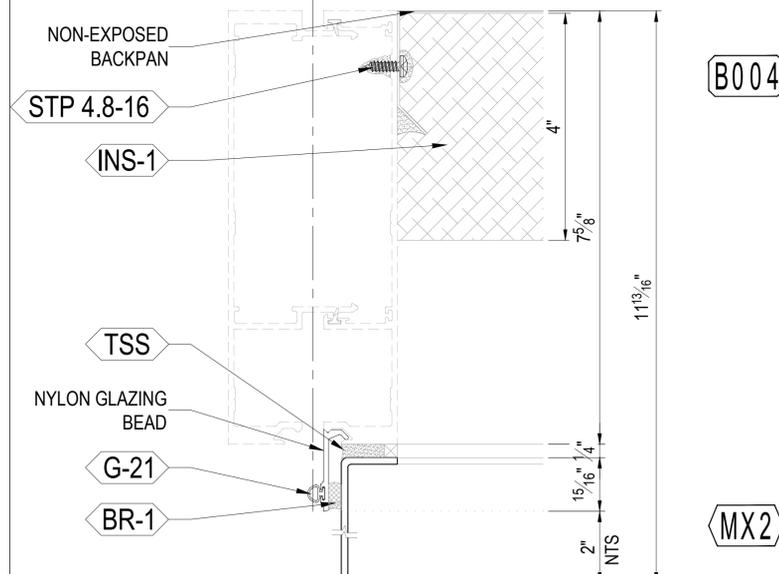

METAL PANEL 2" PROJECTION FOR SPECIFIC INFILL MAKE-UP SEE SHEET 0030A

PROPRIETARY COPYRIGHTS OF REFLECTION WINDOW + WALL AND ITS MANUFACTURER. THE INFORMATION AND CONCEPTS CONTAINED IN THIS DRAWING ARE CONFIDENTIAL. REPRODUCTION OF ALL OR PART OF THIS DOCUMENT CONSTITUTES AN INFRINGEMENT OF COPYRIGHTS. THE RECIPIENTS OF ALL THESE DRAWINGS ARE PROHIBITED FROM DISCLOSING OR REPRODUCING THE CONTENTS OF THIS DOCUMENT WITHOUT PRIOR CONSENT OF REFLECTION WINDOW + WALL AND ITS MANUFACTURER.

Glazing Subcontractor:

2525 North Elston Avenue Chicago, Illinois 60647
P 773.770.0377 F 773.292.6232

Title: PLAN DETAIL 12000 SYSTEM MALE-FEMALE


Plot Date: 12/12/2024 Scale: AS SHOWN

Drawing Number: 402


RWV: LOCATION: D:\Sales Mock\lgp2-2024\12000 CAD\2-2024\12000 CAD\2-2024\12000 CAD\401 Series.dwg 7/18/24

INFILLS


SCALE: NTS

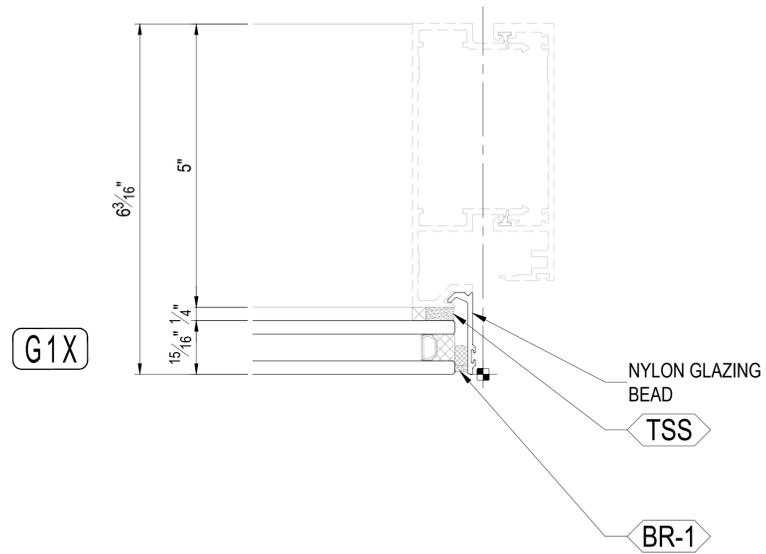



VISION GLASS FOR SPECIFIC INFILL MAKE-UP SEE SHEET 0030A

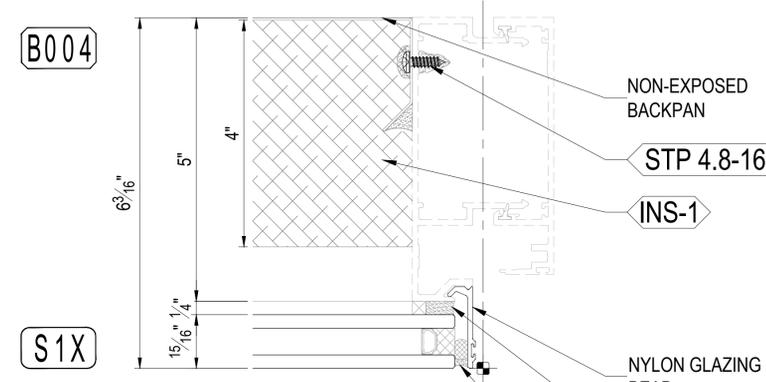

SPANDREL GLASS FOR SPECIFIC INFILL MAKE-UP SEE SHEET 0030A

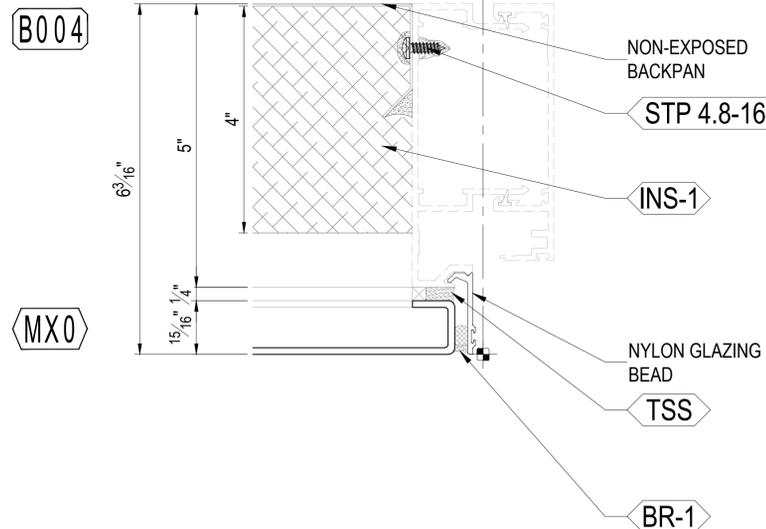

METAL PANEL-FLUSH FOR SPECIFIC INFILL MAKE-UP SEE SHEET 0030A

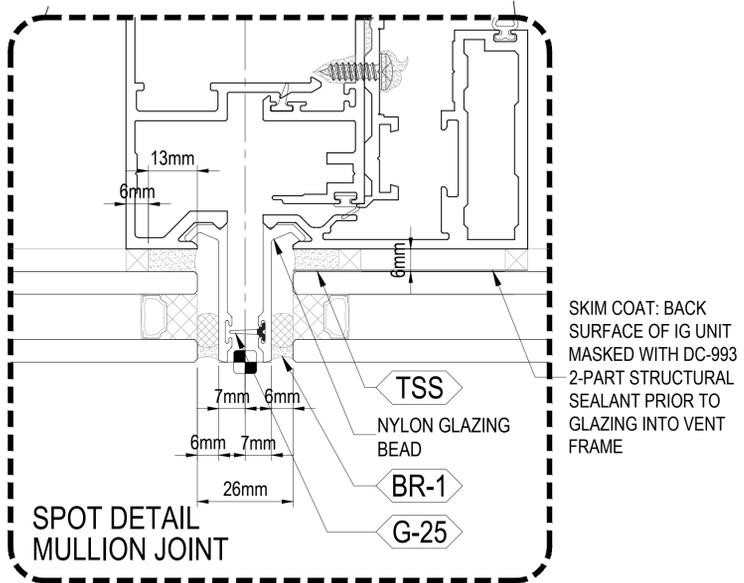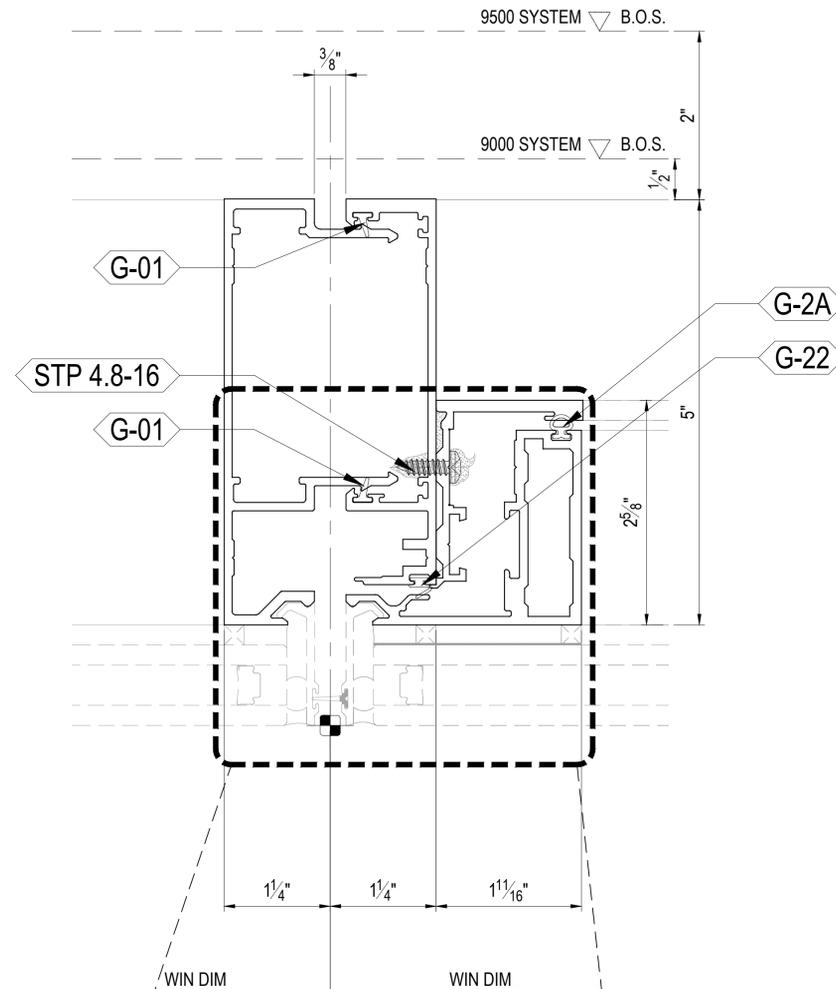


SPOT DETAIL MULLION JOINT

405 VENT SCALE: FULL SCALE

9000/9500 SYSTEM

INFILLS

SCALE: NTS

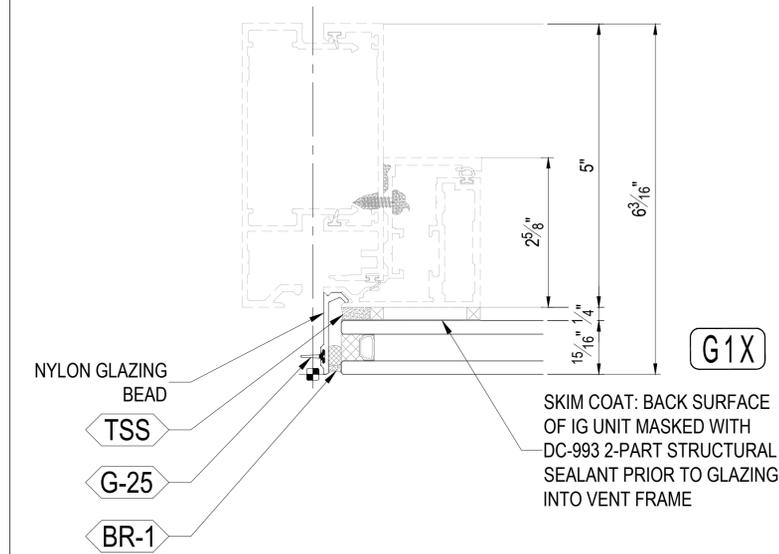

VISION GLASS FOR SPECIFIC INFILL MAKE-UP SEE SHEET 0030A

PROPRIETARY COPYRIGHTS OF REFLECTION WINDOW + WALL AND ITS MANUFACTURER. THE INFORMATION AND CONCEPTS CONTAINED IN THIS DRAWING ARE CONFIDENTIAL. REPRODUCTION OF ALL OR PART OF THIS DOCUMENT CONSTITUTES AN INFRINGEMENT OF COPYRIGHTS. THE RECIPIENTS OF ALL THESE DRAWINGS ARE PROHIBITED FROM DISCLOSING OR REPRODUCING THE CONTENTS OF THIS DOCUMENT WITHOUT PRIOR CONSENT OF REFLECTION WINDOW + WALL AND ITS MANUFACTURER.

Glazing Subcontractor:
RWW
 REFLECTION WINDOW + WALL
 2525 North Elston Avenue Chicago, Illinois 60647
 P 773.770.0377 F 773.292.6232

Title:
**PLAN DETAIL
 9000-9500 SYSTEM
 VENT**


Plot Date: 12/12/2024
 Scale: AS SHOWN

Drawing Number:
405



RWW: LOCATION: D:\Sales Mock\up 9000-12000 CAD\2024\WV Sales Mock-up 9000-12000 CAD\401 Series.dwg 7/18/24

INFILLS



SCALE: NTS

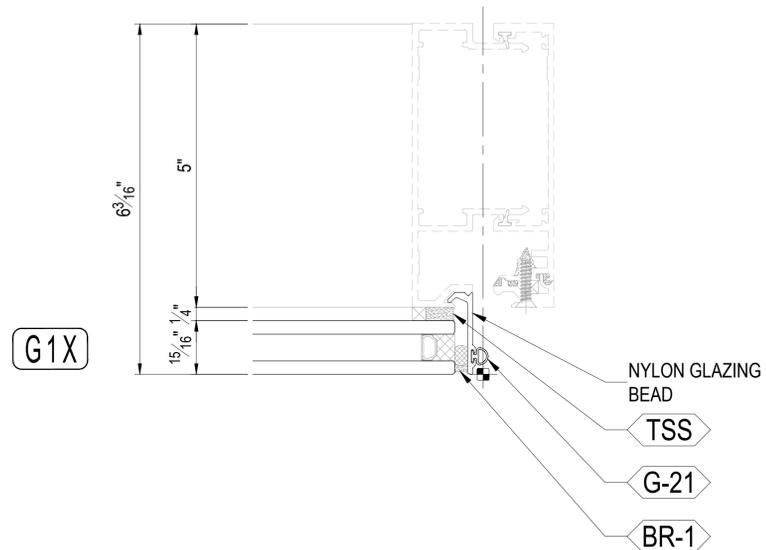


VISION GLASS FOR SPECIFIC INFILL MAKE-UP SEE SHEET 0030A

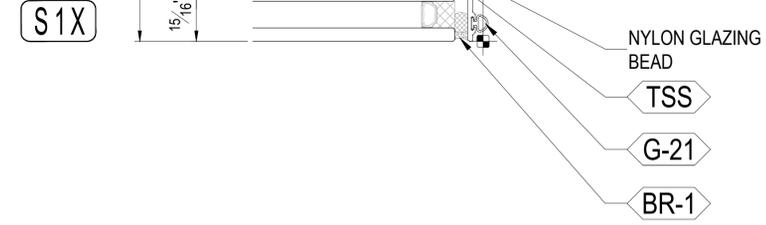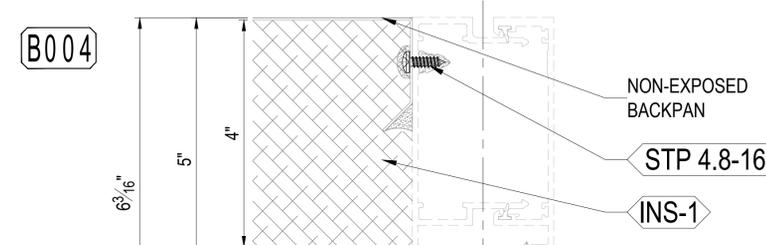

SPANDREL GLASS FOR SPECIFIC INFILL MAKE-UP SEE SHEET 0030A

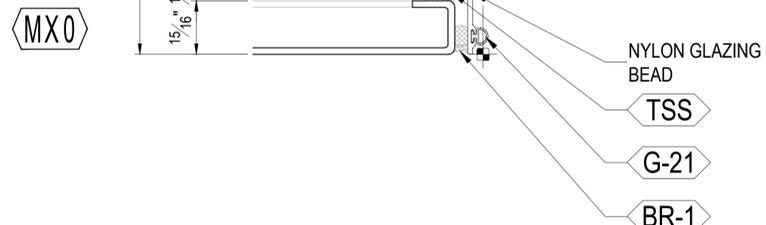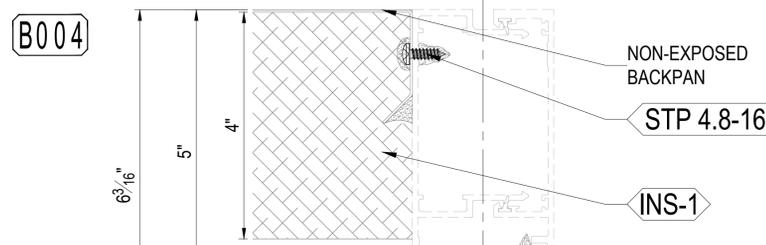


METAL PANEL-FLUSH FOR SPECIFIC INFILL MAKE-UP SEE SHEET 0030A

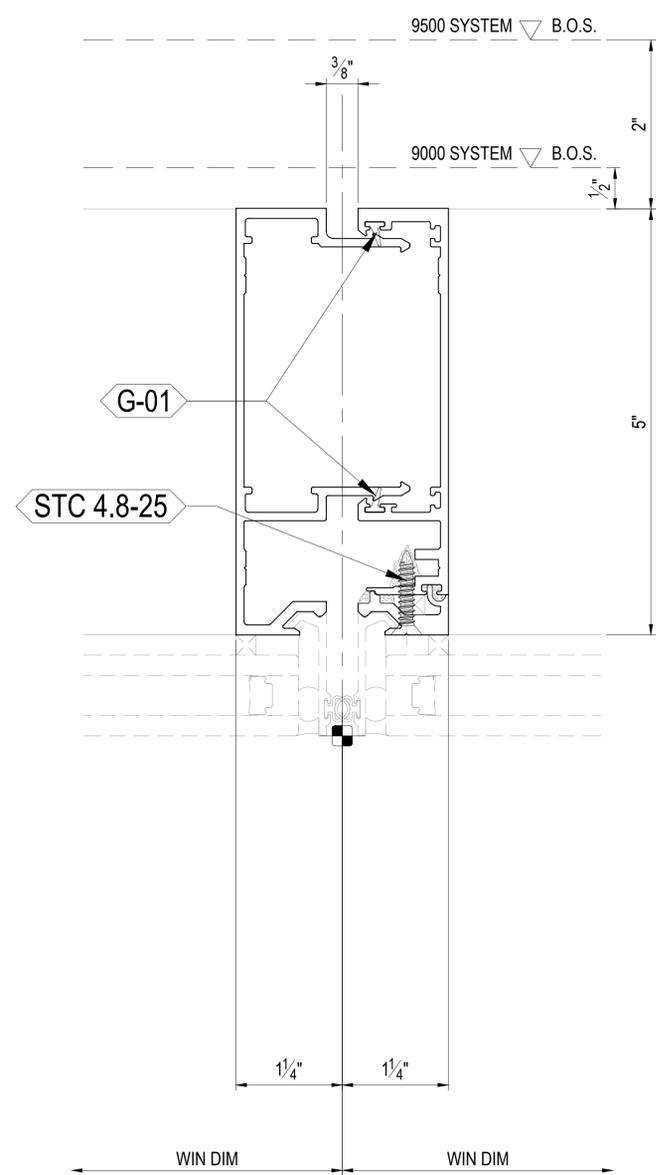



406 VENT FIX
SCALE: FULL SCALE
9000/9500 SYSTEM

INFILLS



SCALE: NTS

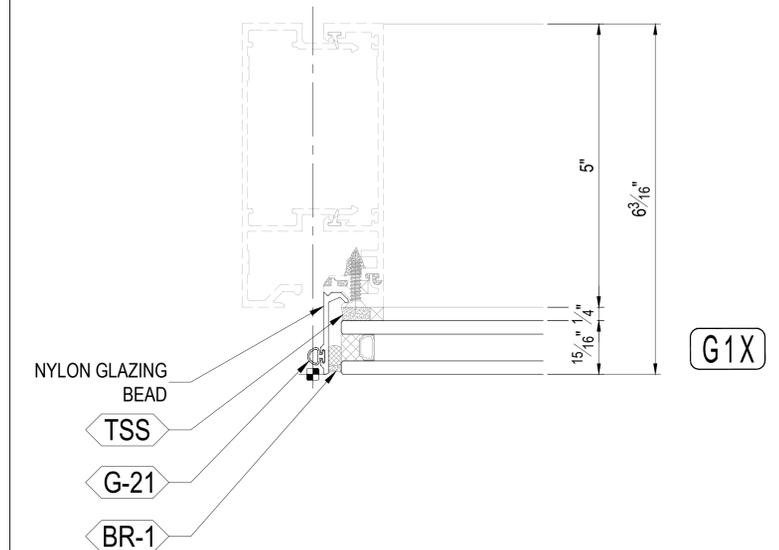

VISION GLASS FOR SPECIFIC INFILL MAKE-UP SEE SHEET 0030A

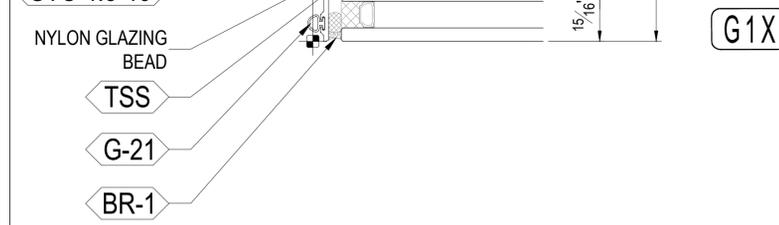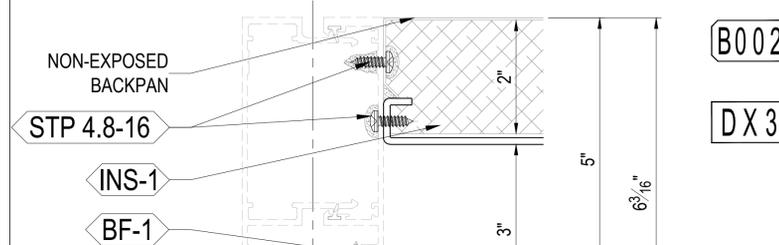

SHADOWBOX FOR SPECIFIC INFILL MAKE-UP SEE SHEET 0030A

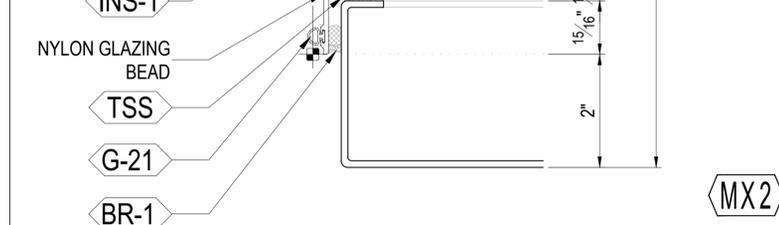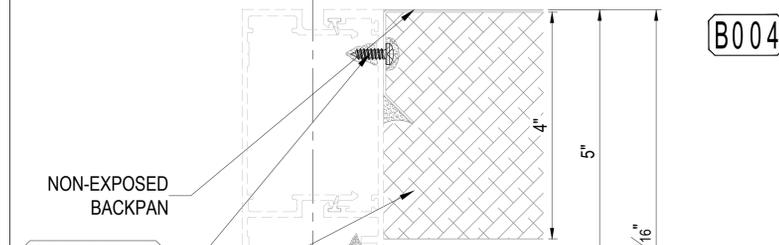

METAL PANEL 2" PROJECTION FOR SPECIFIC INFILL MAKE-UP SEE SHEET 0030A

PROPRIETARY COPYRIGHTS OF REFLECTION WINDOW + WALL AND ITS MANUFACTURER. THE INFORMATION AND CONCEPTS CONTAINED IN THIS DRAWING ARE CONFIDENTIAL. REPRODUCTION OF ALL OR PART OF THIS DOCUMENT CONSTITUTES AN INFRINGEMENT OF COPYRIGHTS. THE RECIPIENTS OF ALL THESE DRAWINGS ARE PROHIBITED FROM DISCLOSING OR REPRODUCING THE CONTENTS OF THIS DOCUMENT WITHOUT PRIOR CONSENT OF REFLECTION WINDOW + WALL AND ITS MANUFACTURER.

Glazing Subcontractor :

2525 North Elston Avenue Chicago, Illinois 60647
P 773.770.0377 F 773.292.6232

Title :
PLAN DETAIL
9000-9500 SYSTEM
VENT BELOW/ ABOVE
CONDITION


Plot Date : 12/12/2024
Scale : AS SHOWN

Drawing Number : 406


RWV: LOCATION: D:\Sales Mock-Up\9000-12000 CAD\2024\9000-12000 CAD\401 Series.dwg 7/18/24

INFILLS


SCALE: NTS

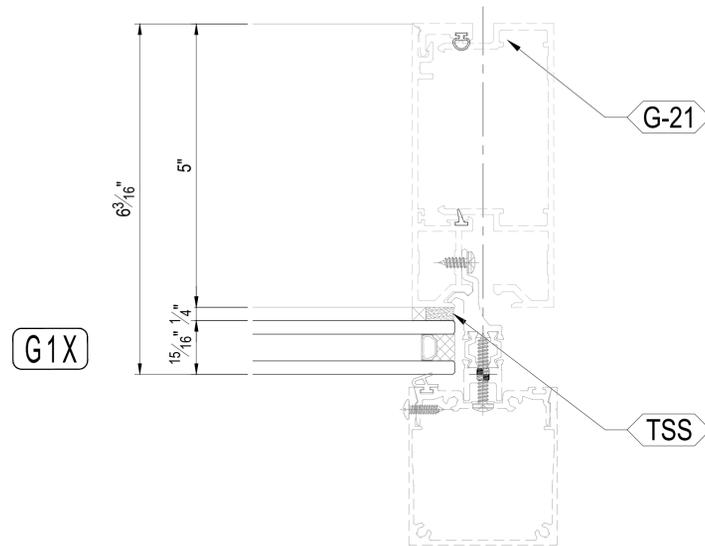


VISION GLASS FOR SPECIFIC INFILL MAKE-UP SEE SHEET 0030A

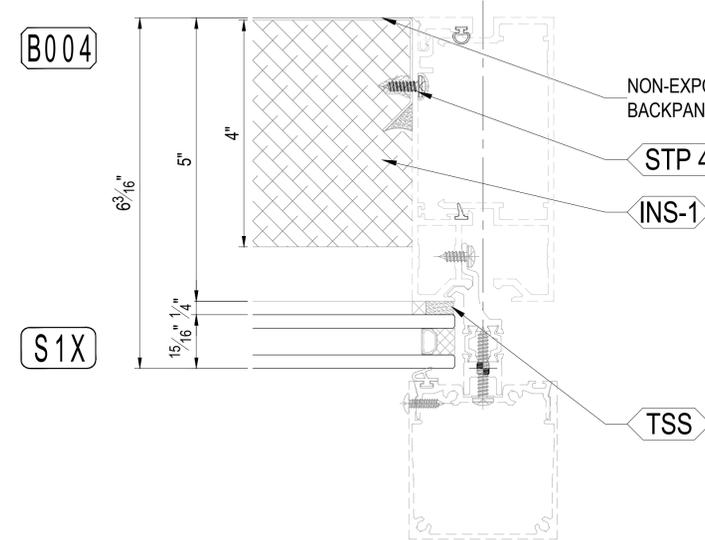

SPANDREL GLASS FOR SPECIFIC INFILL MAKE-UP SEE SHEET 0030A

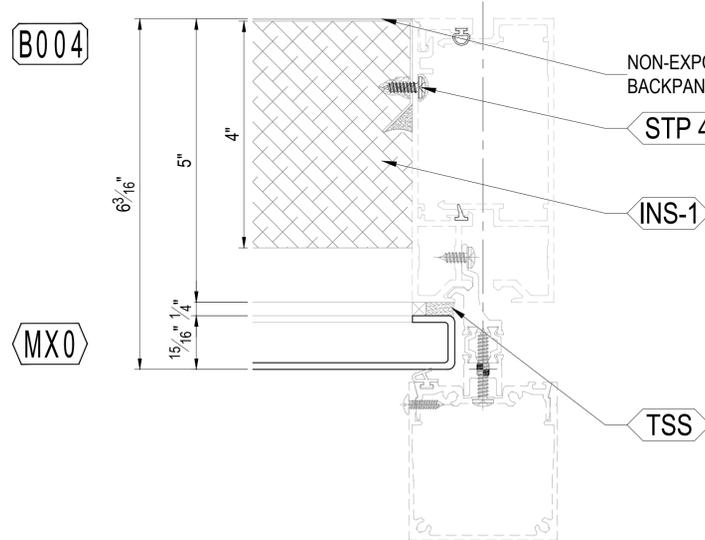


METAL PANEL-FLUSH FOR SPECIFIC INFILL MAKE-UP SEE SHEET 0030A

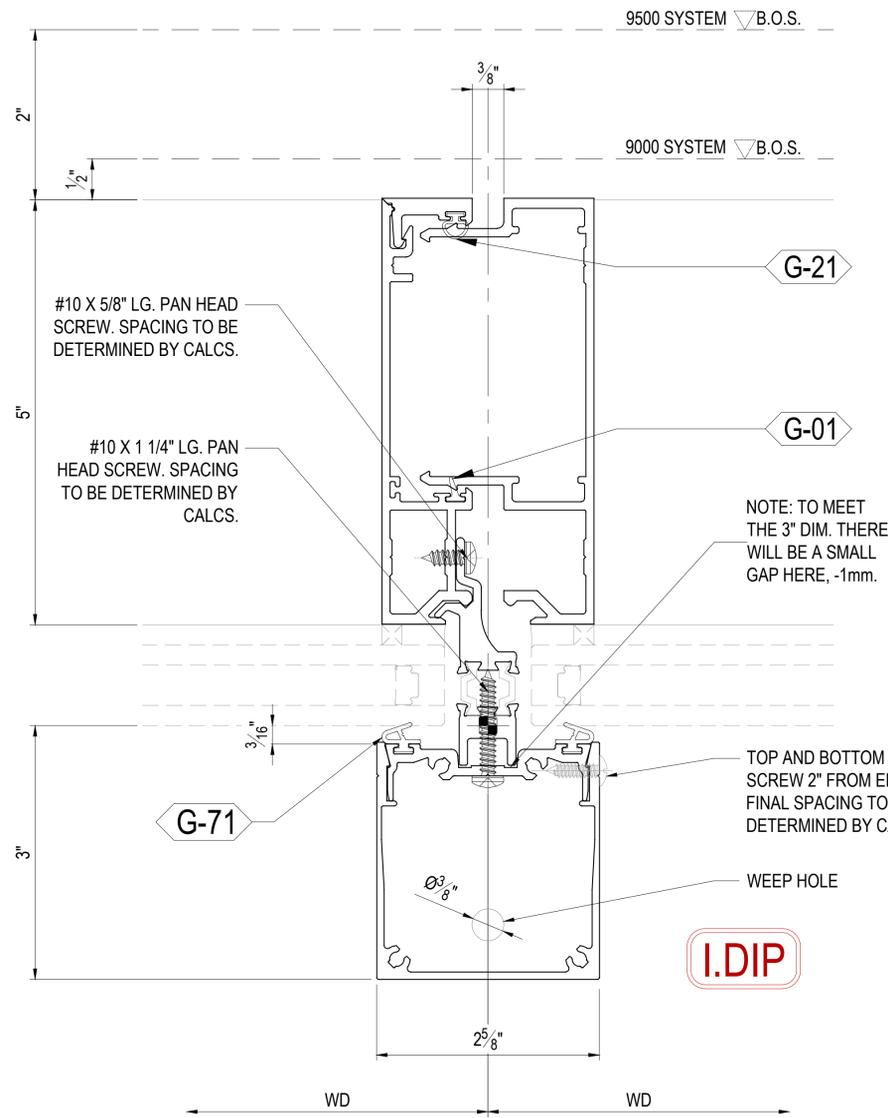


408 FIN
SCALE: FULL SCALE
9000/9500 SYSTEM

INFILLS


SCALE: NTS

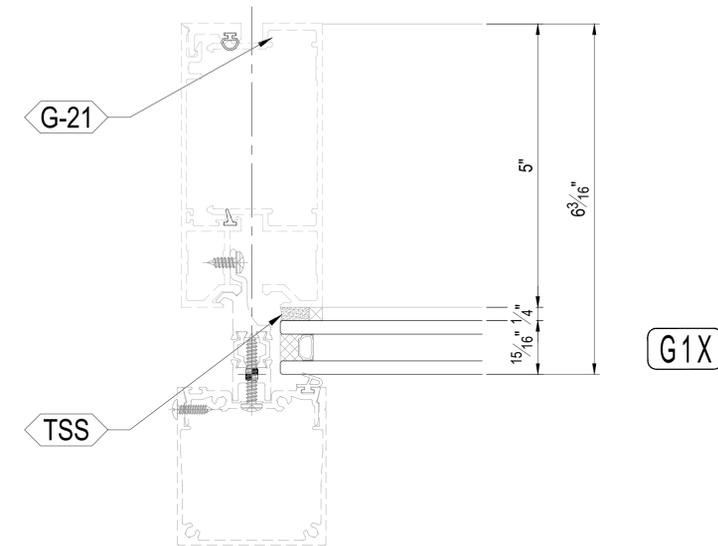

VISION GLASS FOR SPECIFIC INFILL MAKE-UP SEE SHEET 0030A

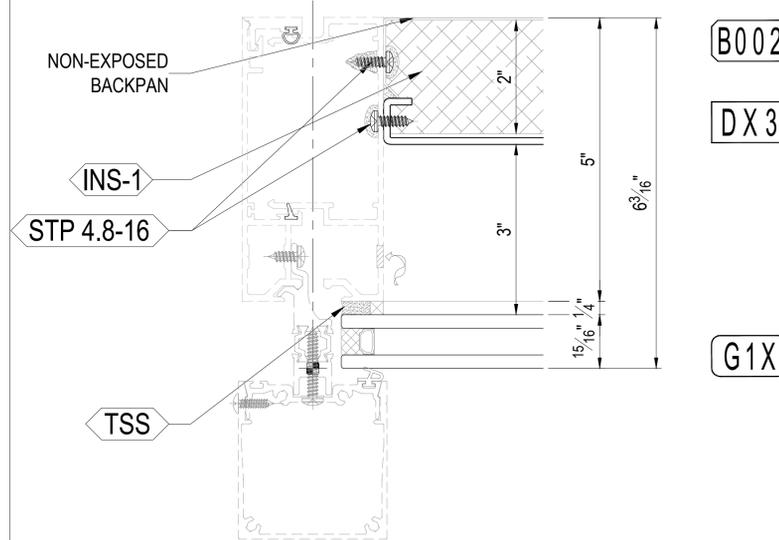

SHADOWBOX FOR SPECIFIC INFILL MAKE-UP SEE SHEET 0030A

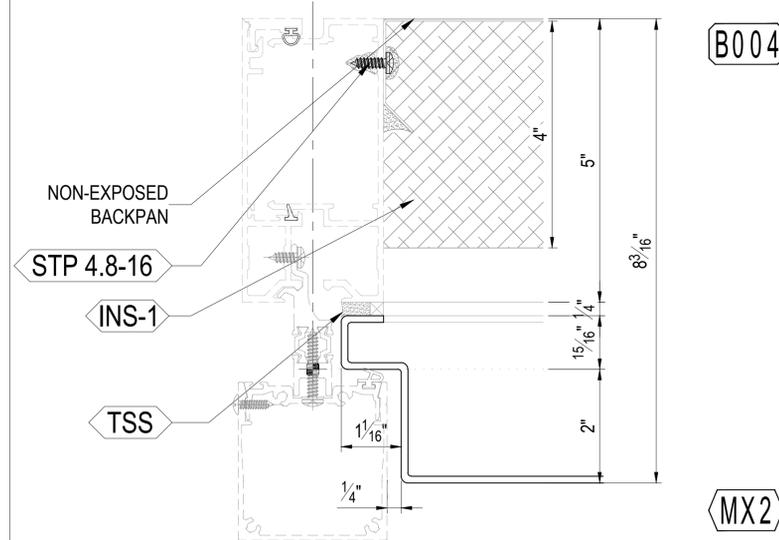

METAL PANEL 2\"/>

PROPRIETARY COPYRIGHTS OF REFLECTION WINDOW + WALL AND ITS MANUFACTURER. THE INFORMATION AND CONCEPTS CONTAINED IN THIS DRAWING ARE CONFIDENTIAL. REPRODUCTION OF ALL OR PART OF THIS DOCUMENT CONSTITUTES AN INFRINGEMENT OF COPYRIGHTS. THE RECIPIENTS OF ALL THESE DRAWINGS ARE PROHIBITED FROM DISCLOSING OR REPRODUCING THE CONTENTS OF THIS DOCUMENT WITHOUT PRIOR CONSENT OF REFLECTION WINDOW + WALL AND ITS MANUFACTURER.

Glazing Subcontractor:
RWW
REFLECTION WINDOW + WALL
2525 North Elston Avenue Chicago, Illinois 60647
P 773.770.0377 F 773.292.6232


Title:
**PLAN DETAIL
9000-9500 SYSTEM
FIN**

Plot Date: 12/12/2024 Scale: AS SHOWN


Drawing Number: **408**

SIDE INFILLS


SCALE: NTS

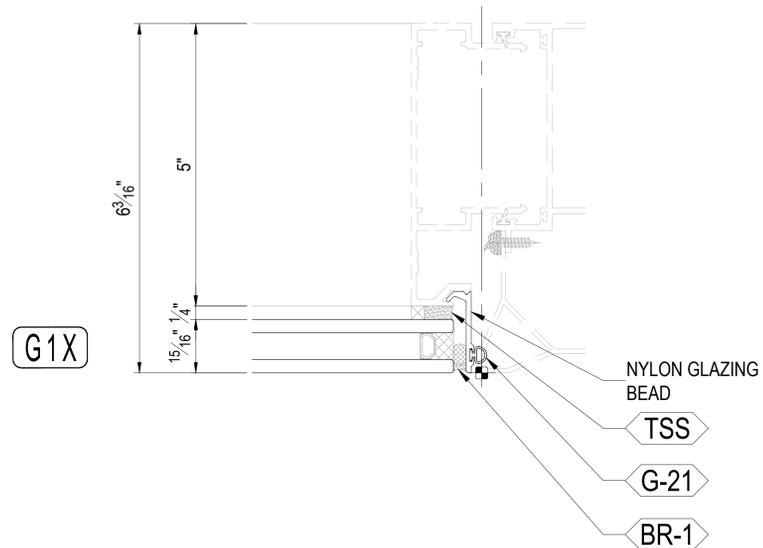


VISION GLASS FOR SPECIFIC INFILL MAKE-UP SEE SHEET 0030A

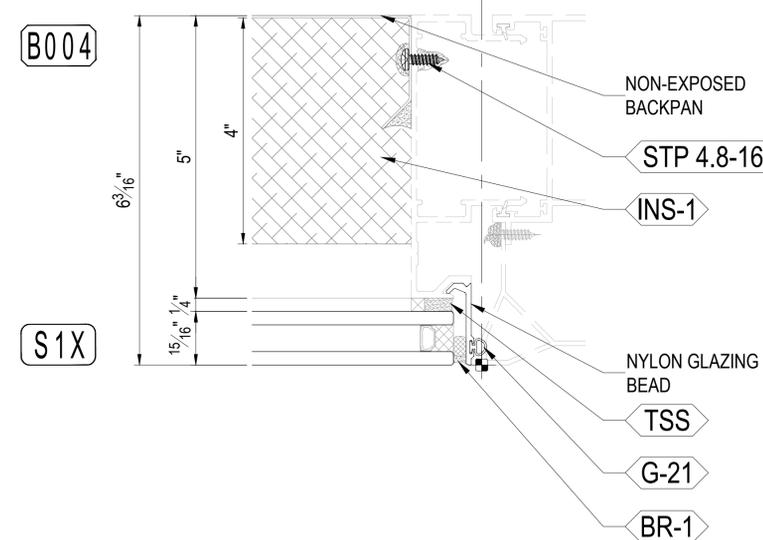

SPANDREL GLASS FOR SPECIFIC INFILL MAKE-UP SEE SHEET 0030A

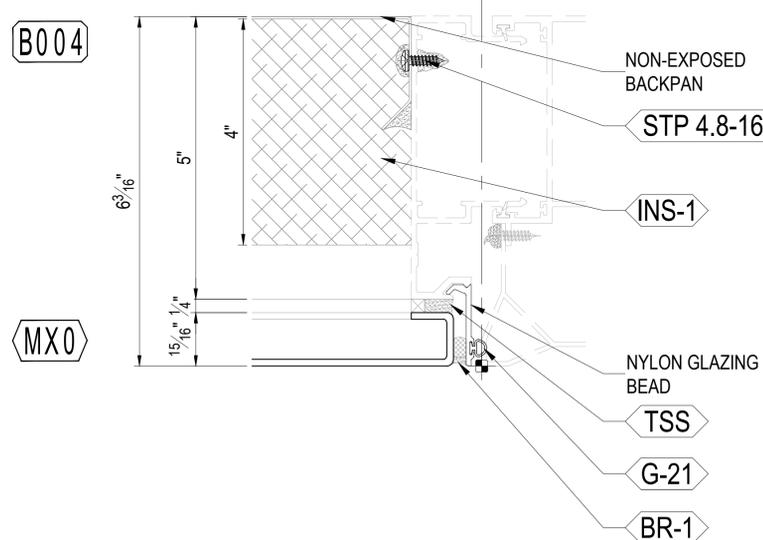


METAL PANEL-FLUSH FOR SPECIFIC INFILL MAKE-UP SEE SHEET 0030A

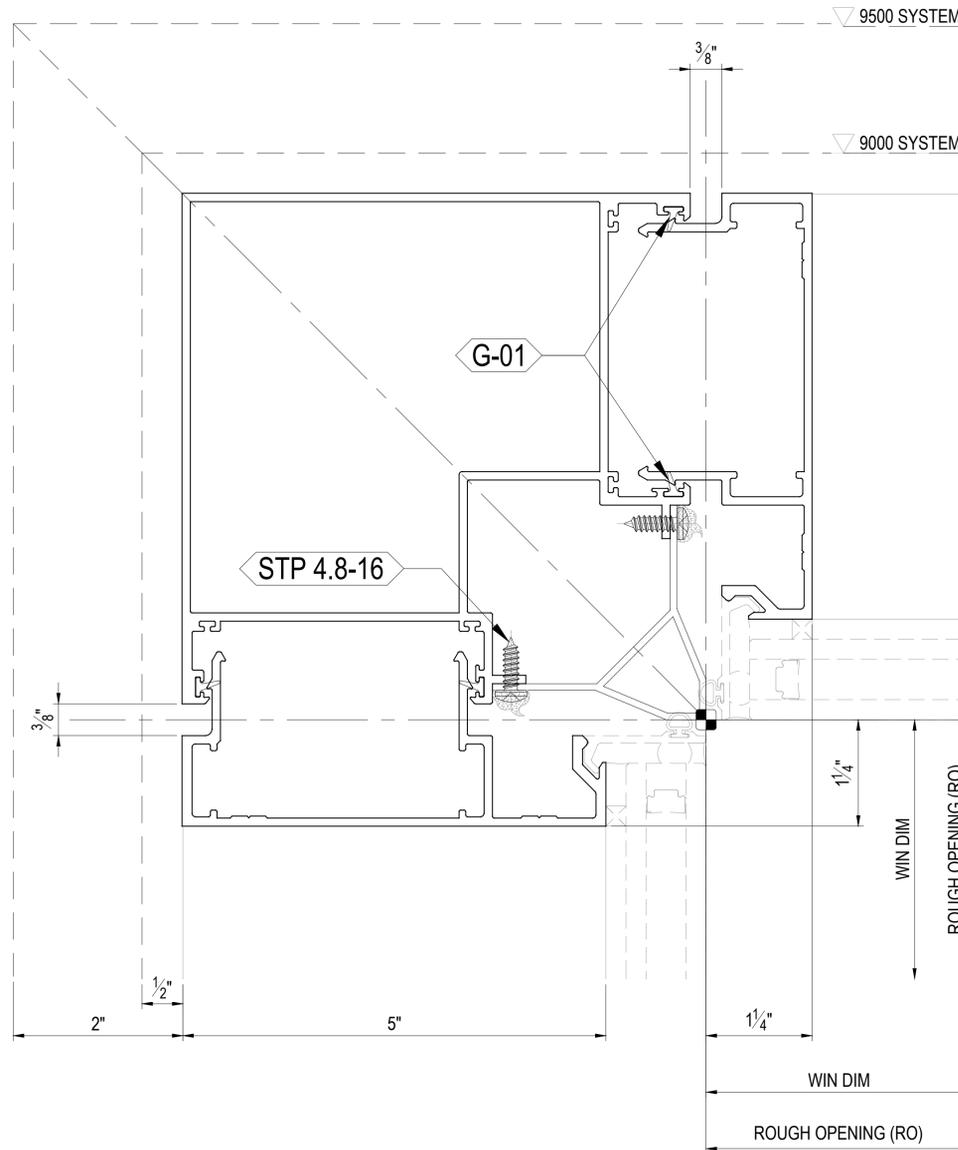


409 INSIDE CORNER
SCALE: FULL SCALE
9000/9500 SYSTEM

SIDE INFILLS


SCALE: NTS

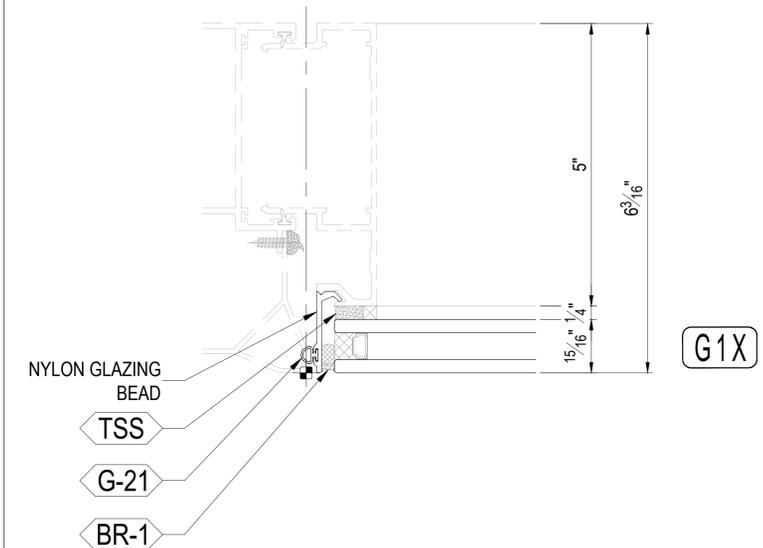

VISION GLASS FOR SPECIFIC INFILL MAKE-UP SEE SHEET 0030A

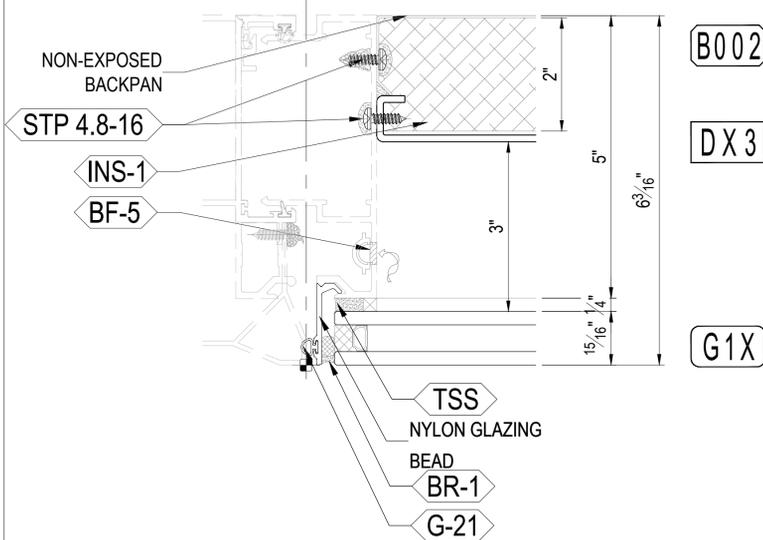

SHADOWBOX FOR SPECIFIC INFILL MAKE-UP SEE SHEET 0030A

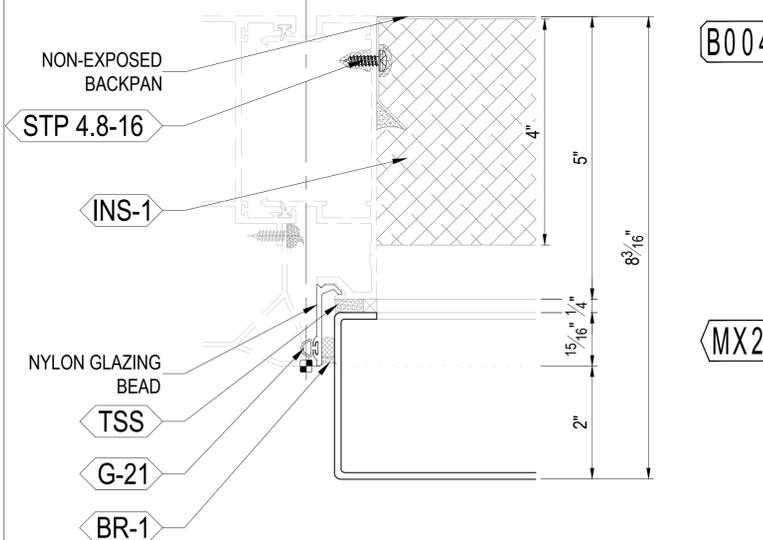

METAL PANEL 2" PROJECTION FOR SPECIFIC INFILL MAKE-UP SEE SHEET 0030A

PROPRIETARY COPYRIGHTS OF REFLECTION WINDOW + WALL AND ITS MANUFACTURER. THE INFORMATION AND CONCEPTS CONTAINED IN THIS DRAWING ARE CONFIDENTIAL. REPRODUCTION OF ALL OR PART OF THIS DOCUMENT CONSTITUTES AN INFRINGEMENT OF COPYRIGHTS. THE RECIPIENTS OF ALL THESE DRAWINGS ARE PROHIBITED FROM DISCLOSING OR REPRODUCING THE CONTENTS OF THIS DOCUMENT WITHOUT PRIOR CONSENT OF REFLECTION WINDOW + WALL AND ITS MANUFACTURER.

Glazing Subcontractor :



2525 North Elston Avenue Chicago, Illinois 60647
P 773.770.0377 F 773.292.6232


Title :
PLAN DETAIL
9000-9500 SYSTEM
INSIDE CORNER 90°

Plot Date : 12/12/2024 Scale : AS SHOWN


Drawing Number : 409

INFILLS


SCALE: NTS

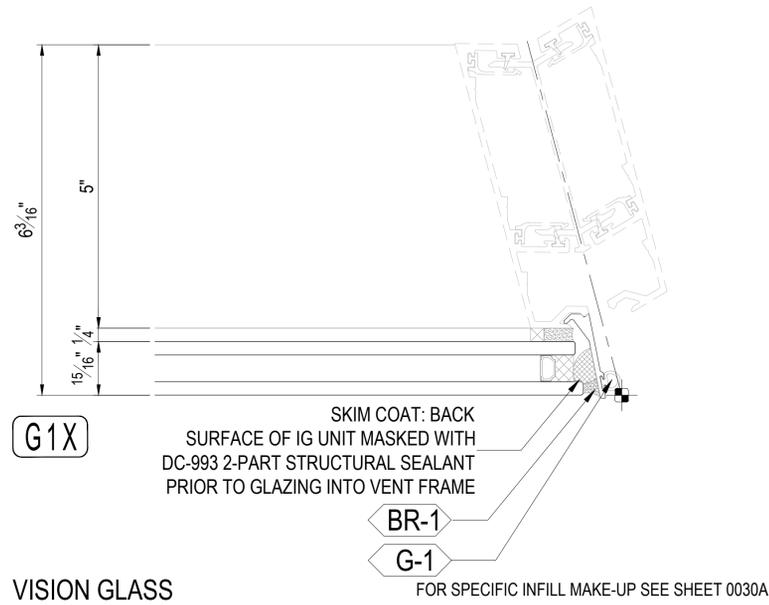

VISION GLASS

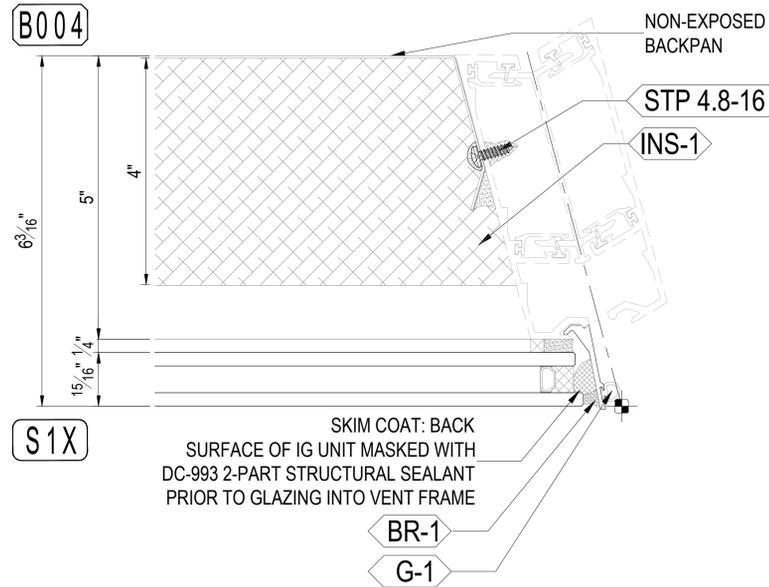


SPANDREL GLASS

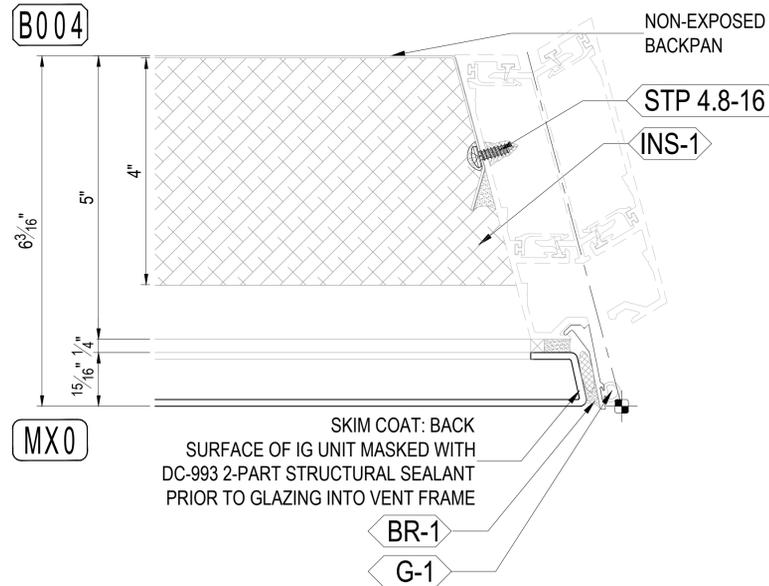

METAL PANEL-FLUSH

FOR SPECIFIC INFILL MAKE-UP SEE SHEET 0030A

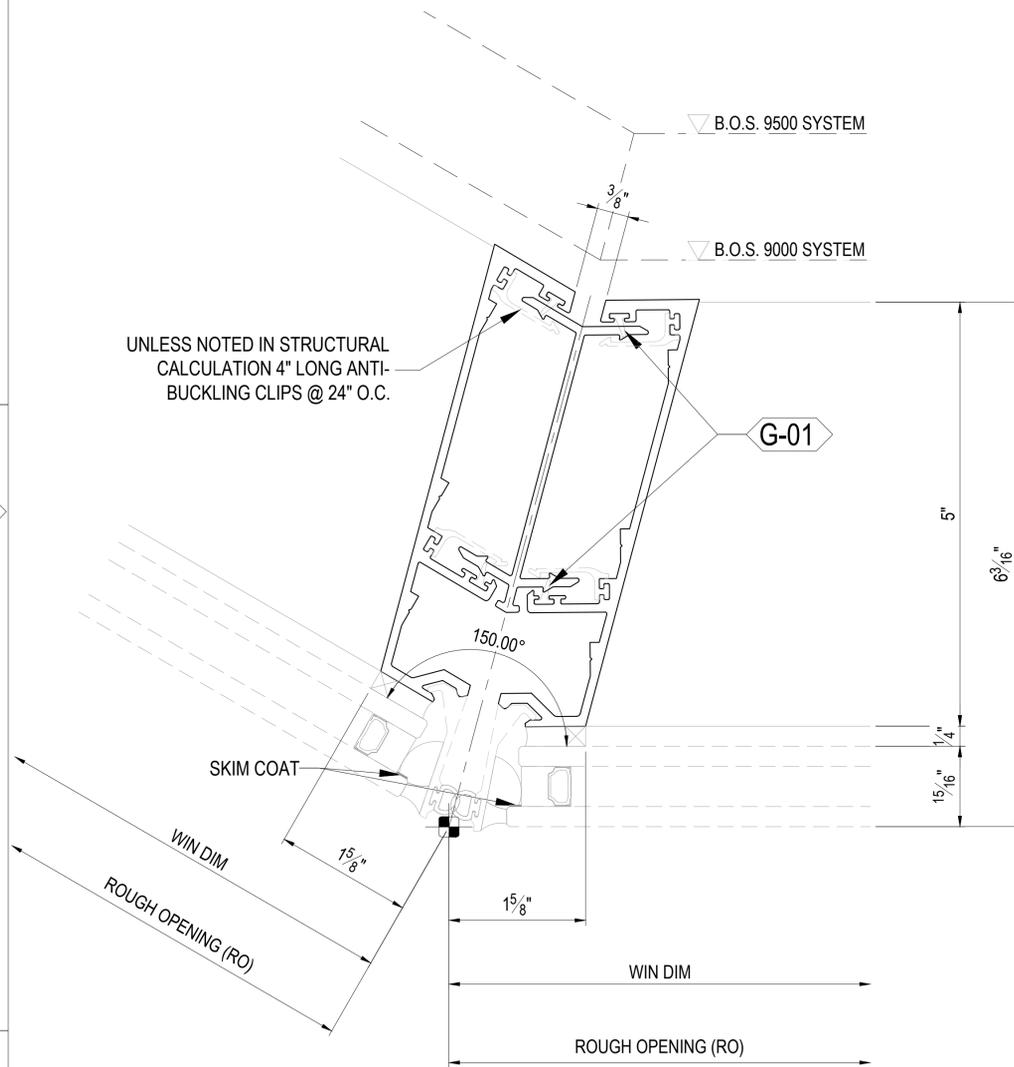


411 150° OUTSIDE CORNER SCALE: FULL SCALE


9000/9500 SYSTEM

RIGHT SIDE INFILLS


SCALE: NTS

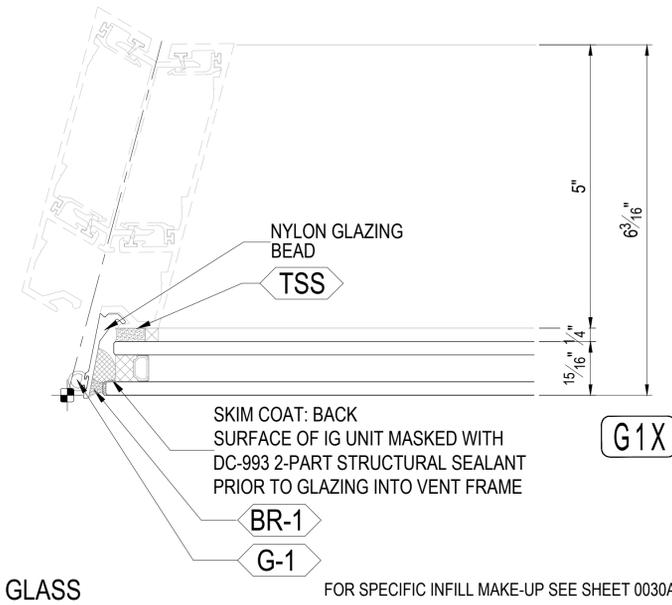

VISION GLASS

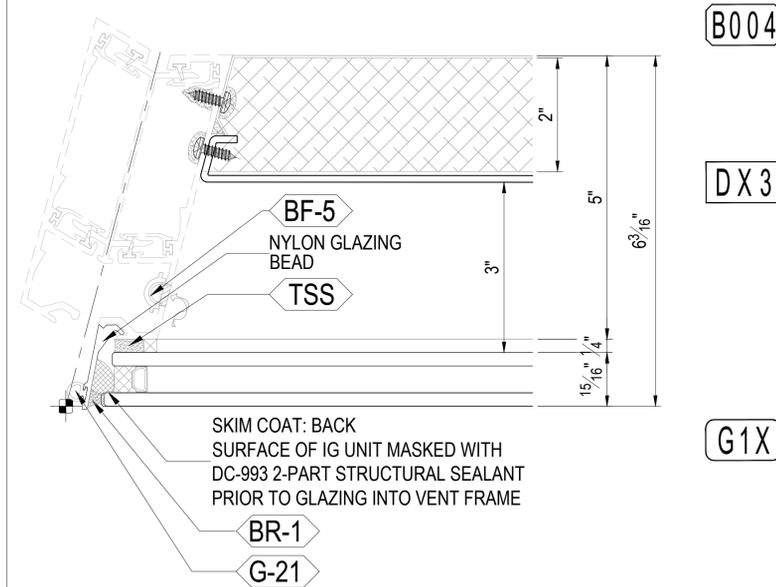

VISION GLASS

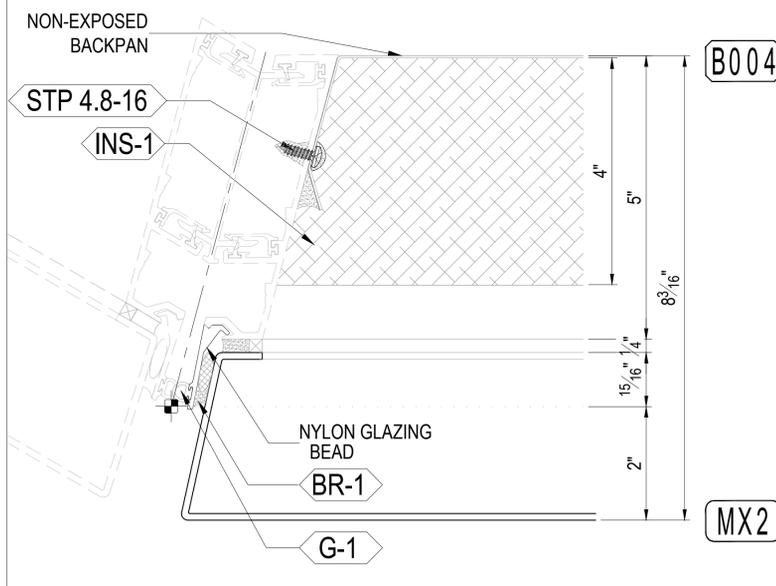

METAL PANEL 2" PROJECTION

FOR SPECIFIC INFILL MAKE-UP SEE SHEET 0030A

PROPRIETARY COPYRIGHTS OF REFLECTION WINDOW + WALL AND ITS MANUFACTURER. THE INFORMATION AND CONCEPTS CONTAINED IN THIS DRAWING ARE CONFIDENTIAL. REPRODUCTION OF ALL OR PART OF THIS DOCUMENT CONSTITUTES AN INFRINGEMENT OF COPYRIGHTS. THE RECIPIENTS OF ALL THESE DRAWINGS ARE PROHIBITED FROM DISCLOSING OR REPRODUCING THE CONTENTS OF THIS DOCUMENT WITHOUT PRIOR CONSENT OF REFLECTION WINDOW + WALL AND ITS MANUFACTURER.

Glazing Subcontractor :



2525 North Elston Avenue Chicago, Illinois 60647 P 773.770.0377 F 773.292.6232

Title: PLAN DETAIL 9000-9500 SYSTEM OUTSIDE CORNER 150°


Plot Date: 12/12/2024 Scale: AS SHOWN

Drawing Number: 411



RWV: LOCATION: D:\Sales Mock\12-12-2024\1200 CAD\2024\1200 CAD\2024\1200 CAD\101 Series.dwg 7/18/24

PROPRIETARY COPYRIGHTS OF REFLECTION WINDOW + WALL AND ITS MANUFACTURER. THE INFORMATION AND CONCEPTS CONTAINED IN THIS DRAWING ARE CONFIDENTIAL. REPRODUCTION OF ALL OR PART OF THIS DOCUMENT CONSTITUTES AN INFRINGEMENT OF COPYRIGHTS. THE RECIPIENTS OF ALL THESE DRAWINGS ARE PROHIBITED FROM DISCLOSING OR REPRODUCING THE CONTENTS OF THIS DOCUMENT WITHOUT PRIOR CONSENT OF REFLECTION WINDOW + WALL AND ITS MANUFACTURER.


Glazing Subcontractor:
RWW
 REFLECTION WINDOW + WALL
 2525 North Elston Avenue Chicago, Illinois 60647
 P 773.770.0377 F 773.292.6232

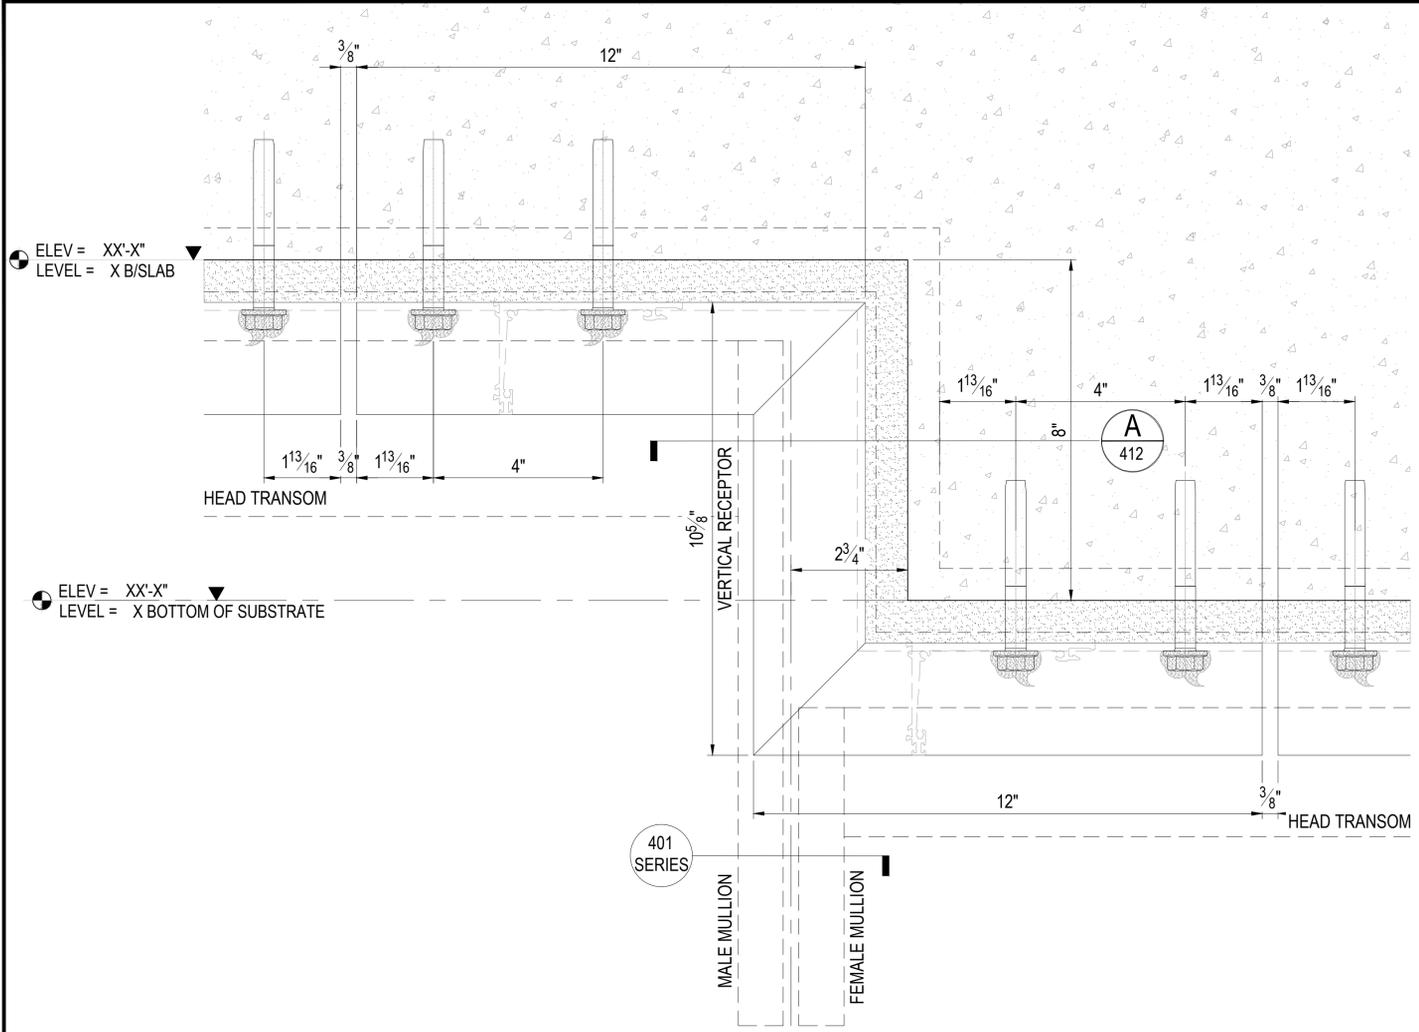

412 ELEVATION DETAIL OF DROP HEAD RECEPTOR TRANSITION
SCALE: 6"=1'-0"

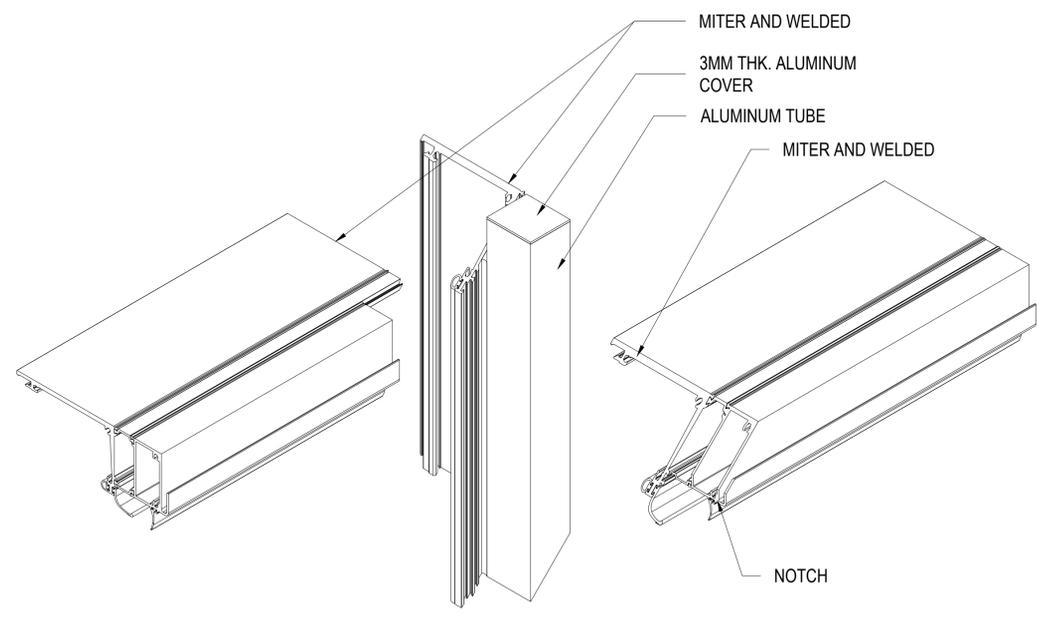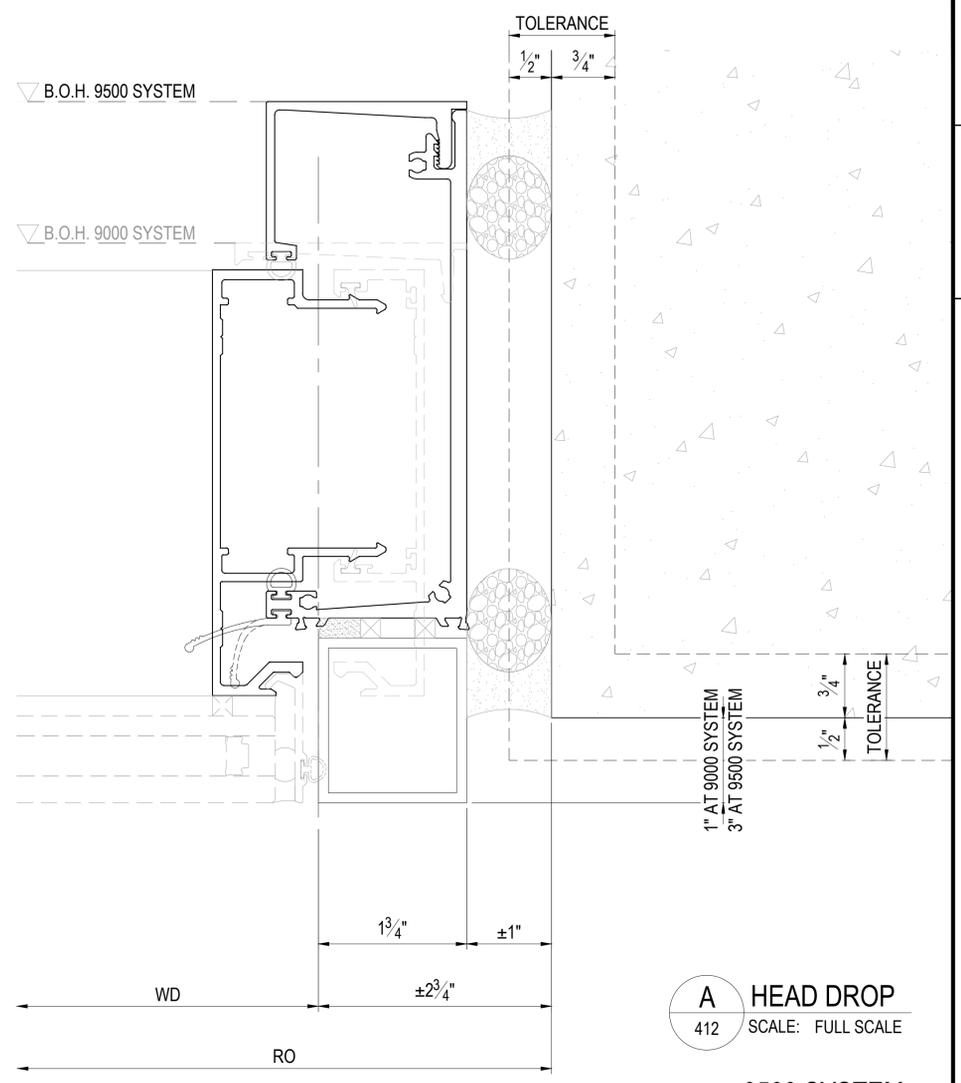

B HEAD DROP RECEPTOR ISOMETRIC VIEW
412 SCALE: NTS

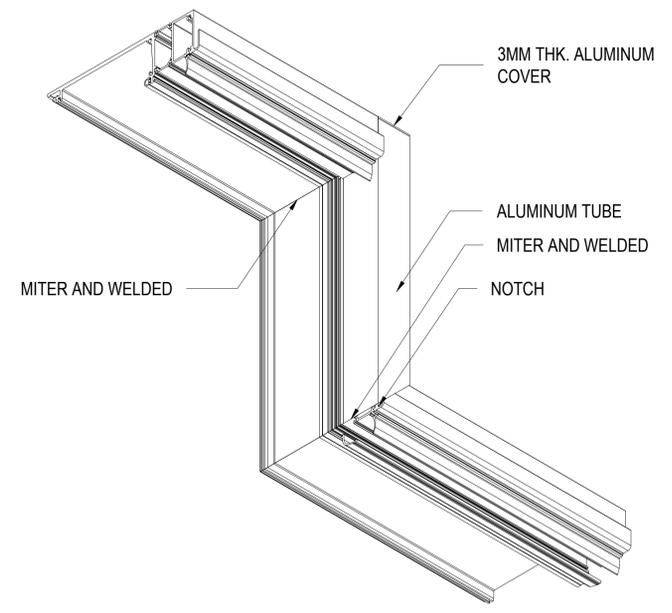

C HEAD DROP RECEPTOR ISOMETRIC VIEW
412 SCALE: NTS

Title:
PLAN DETAIL HEAD DROP 9500 SYSTEM HEAD DROP

Plot Date: 12/12/2024 Scale: AS SHOWN

Drawing Number: **412**

RWW: LOCATION: D:\Sales Mock-up 9000-2000 CAD2-2024\WW Sales Mock-up 9000-12000 CAD401 Series.dwg 7/18/24

BOTTOM OF SLAB-HEAD FRAME INFILL


SCALE: NTS

PROPRIETARY COPYRIGHTS OF REFLECTION WINDOW + WALL AND ITS MANUFACTURER. THE INFORMATION AND CONCEPTS CONTAINED IN THIS DRAWING ARE CONFIDENTIAL. REPRODUCTION OF ALL OR PART OF THIS DOCUMENT CONSTITUTES AN INFRINGEMENT OF COPYRIGHTS. THE RECIPIENTS OF ALL THESE DRAWINGS ARE PROHIBITED FROM DISCLOSING OR REPRODUCING THE CONTENTS OF THIS DOCUMENT WITHOUT PRIOR CONSENT OF REFLECTION WINDOW + WALL AND ITS MANUFACTURER.

Glazing Subcontractor :




2525 North Elston Avenue Chicago, Illinois 60647
P 773.770.0377 F 773.292.6232

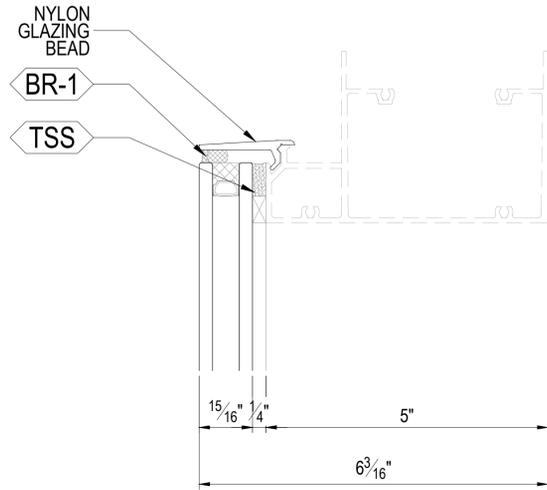

G1X

VISION GLASS

FOR SPECIFIC INFILL MAKE-UP SEE SHEET 0030A

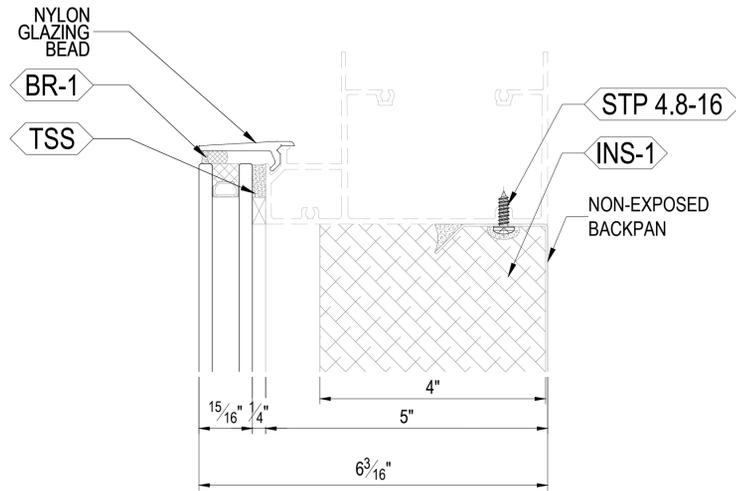


G1X

SPANDREL GLASS

FOR SPECIFIC INFILL MAKE-UP SEE SHEET 0030A

B004

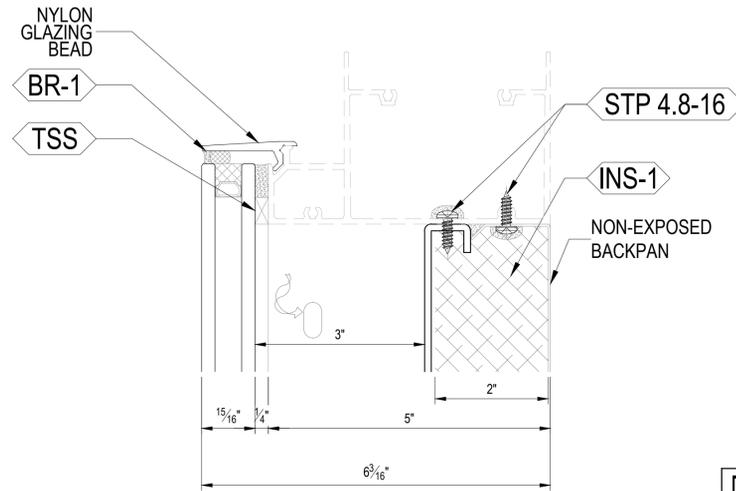


G1X

SHADOWBOX

FOR SPECIFIC INFILL MAKE-UP SEE SHEET 0030A

DX3

B002

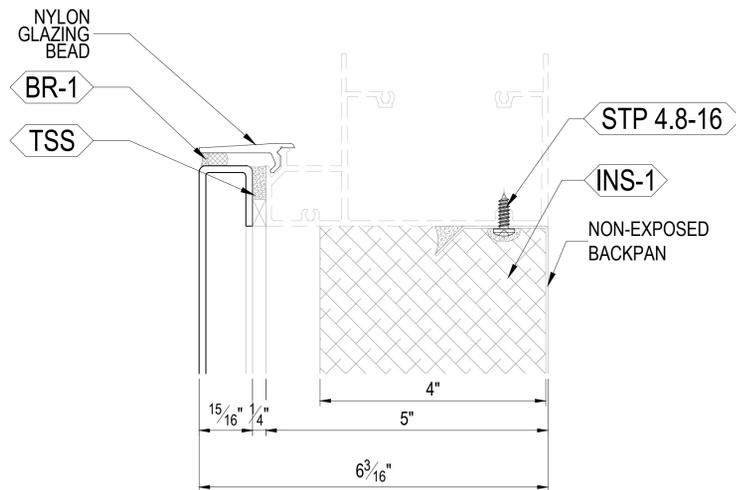


MX0

METAL PANEL-FLUSH

FOR SPECIFIC INFILL MAKE-UP SEE SHEET 0030A

B004

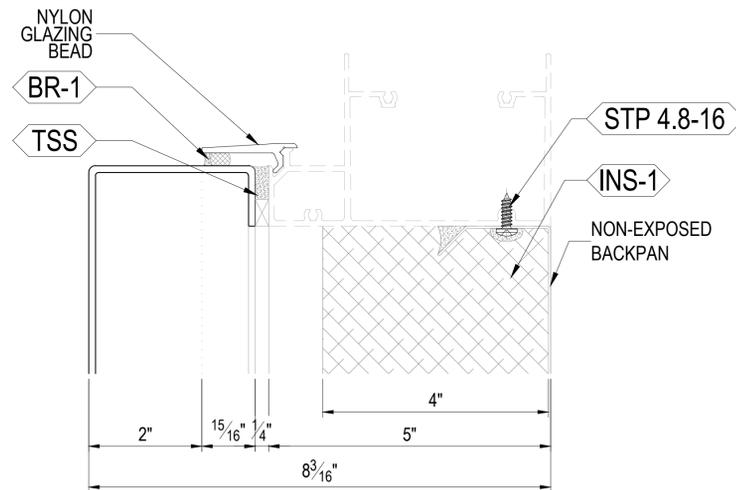

MX2

METAL PANEL-FLUSH

FOR SPECIFIC INFILL MAKE-UP SEE SHEET 0030A

B004

Title :

SECTION DETAIL
9000 SYSTEM
HEAD FRAME INFILLS

Plot Date :

12/12/2024

Scale :

AS SHOWN

Drawing Number :


502

PROPRIETARY COPYRIGHTS OF REFLECTION WINDOW + WALL AND ITS MANUFACTURER. THE INFORMATION AND CONCEPTS CONTAINED IN THIS DRAWING ARE CONFIDENTIAL. REPRODUCTION OF ALL OR PART OF THIS DOCUMENT CONSTITUTES AN INFRINGEMENT OF COPYRIGHTS. THE RECIPIENTS OF ALL THESE DRAWINGS ARE PROHIBITED FROM DISCLOSING OR REPRODUCING THE CONTENTS OF THIS DOCUMENT WITHOUT PRIOR CONSENT OF REFLECTION WINDOW + WALL AND ITS MANUFACTURER.

Glazing Subcontractor :



2525 North Elston Avenue Chicago, Illinois 60647
P 773.770.0377 F 773.292.6232

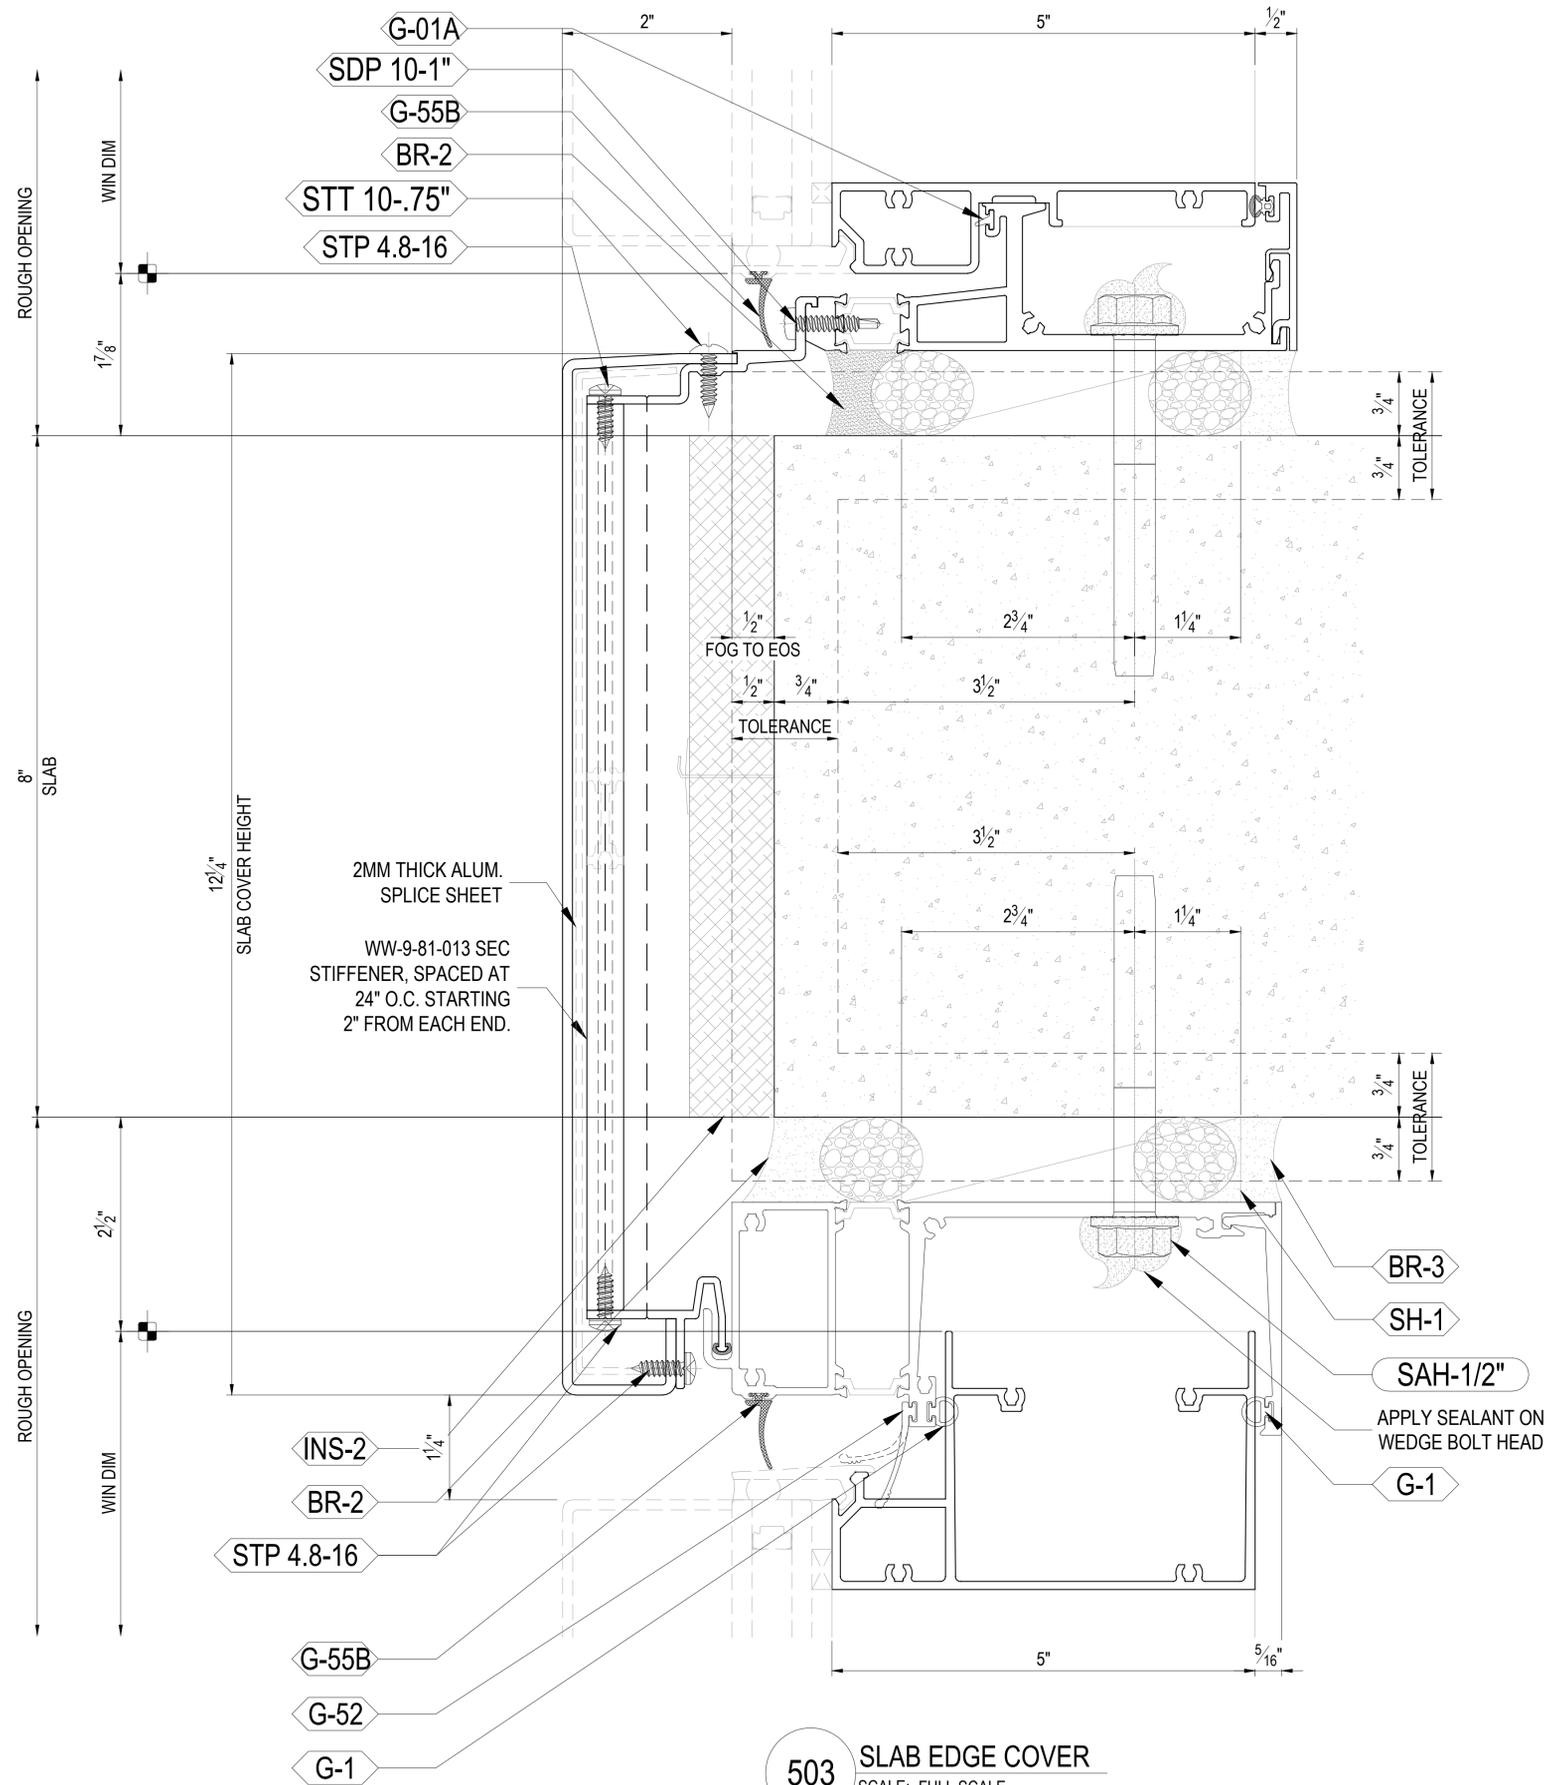

503 SLAB EDGE COVER
SCALE: FULL SCALE

REFER TO SHEETS 501 FOR SILL INFILL AND 502 FOR HEAD INFILL DETAILS

Title :
**SECTION DETAIL
9000 SYSTEM
SLAB EDGE COVER**

Plot Date :
12/12/2024

Scale :
AS SHOWN

Drawing Number :


503

PROPRIETARY COPYRIGHTS OF REFLECTION WINDOW + WALL AND ITS MANUFACTURER. THE INFORMATION AND CONCEPTS CONTAINED IN THIS DRAWING ARE CONFIDENTIAL. REPRODUCTION OF ALL OR PART OF THIS DOCUMENT CONSTITUTES AN INFRINGEMENT OF COPYRIGHTS. THE RECIPIENTS OF ALL THESE DRAWINGS ARE PROHIBITED FROM DISCLOSING OR REPRODUCING THE CONTENTS OF THIS DOCUMENT WITHOUT PRIOR CONSENT OF REFLECTION WINDOW + WALL AND ITS MANUFACTURER.

Glazing Subcontractor :



2525 North Elston Avenue Chicago, Illinois 60647
P 773.770.0377 F 773.292.6232

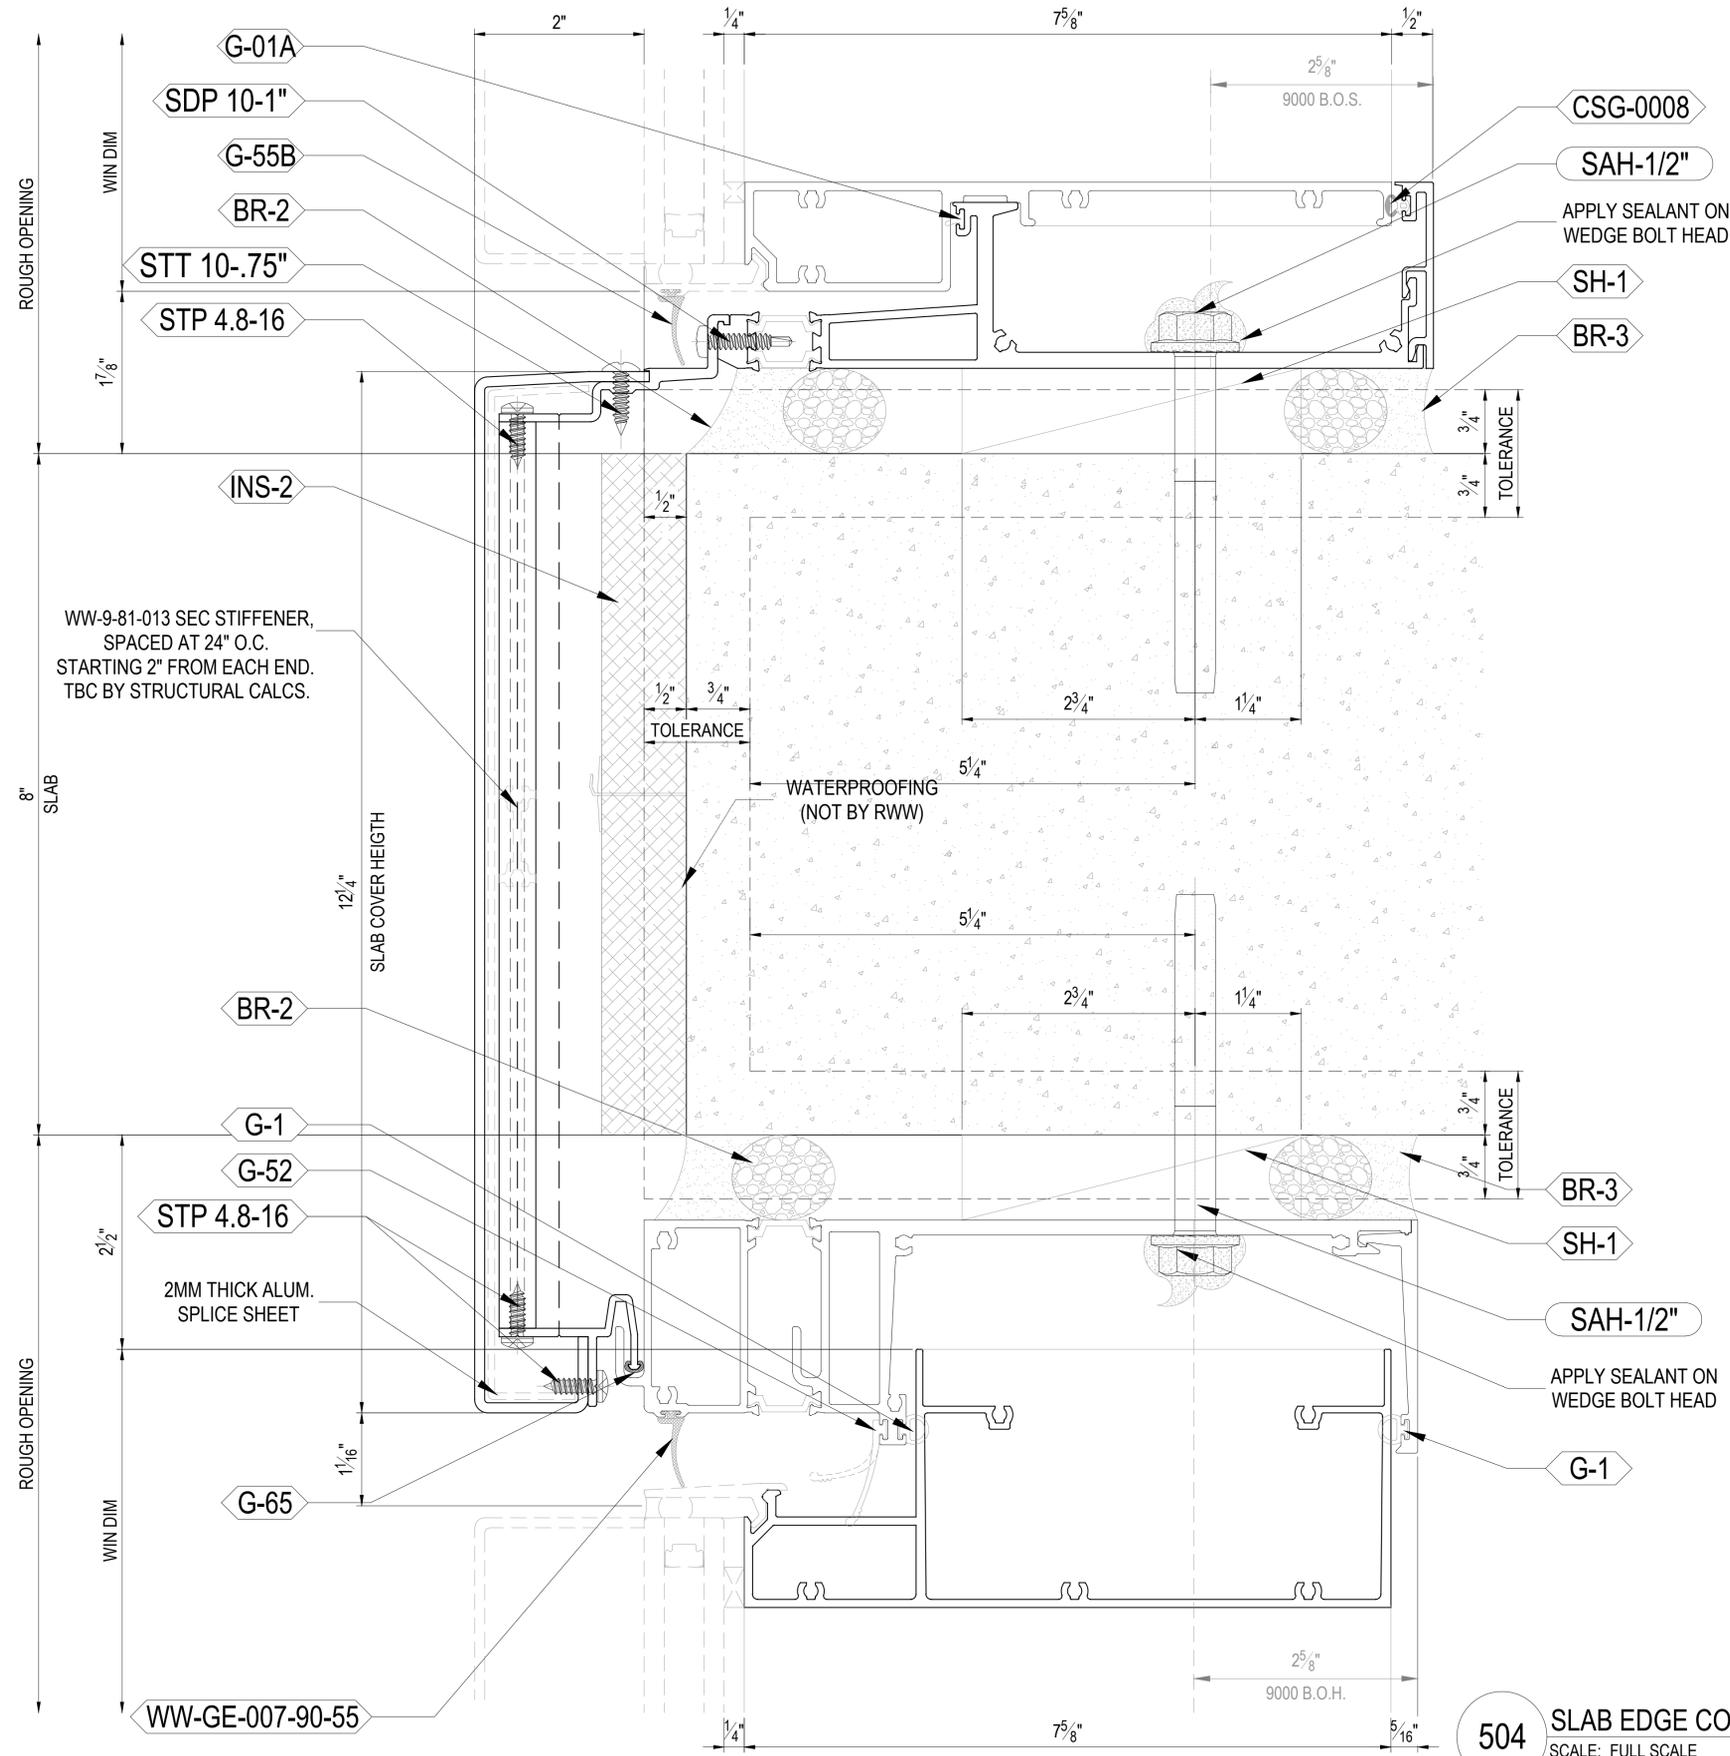

504 SLAB EDGE COVER
SCALE: FULL SCALE

REFER TO SHEETS 501 FOR SILL INFILL
AND 502 FOR HEAD INFILL DETAILS

12000 SYSTEM

Title :
**SECTION DETAIL
12000 SYSTEM
SLAB EDGE COVER**

Plot Date : 12/12/2024
Scale : AS SHOWN

Drawing Number : **504**


RWW: LOCATION: D:\Sales Mock-Up\2024\12000 CAD\2024\12000 CAD\500 Series.dwg: TAB 504

PROPRIETARY COPYRIGHTS OF REFLECTION WINDOW + WALL AND ITS MANUFACTURER. THE INFORMATION AND CONCEPTS CONTAINED IN THIS DRAWING ARE CONFIDENTIAL. REPRODUCTION OF ALL OR PART OF THIS DOCUMENT CONSTITUTES AN INFRINGEMENT OF COPYRIGHTS. THE RECIPIENTS OF ALL THESE DRAWINGS ARE PROHIBITED FROM DISCLOSING OR REPRODUCING THE CONTENTS OF THIS DOCUMENT WITHOUT PRIOR CONSENT OF REFLECTION WINDOW + WALL AND ITS MANUFACTURER.

Glazing Subcontractor :



2525 North Elston Avenue Chicago, Illinois 60647
P 773.770.0377 F 773.292.6232

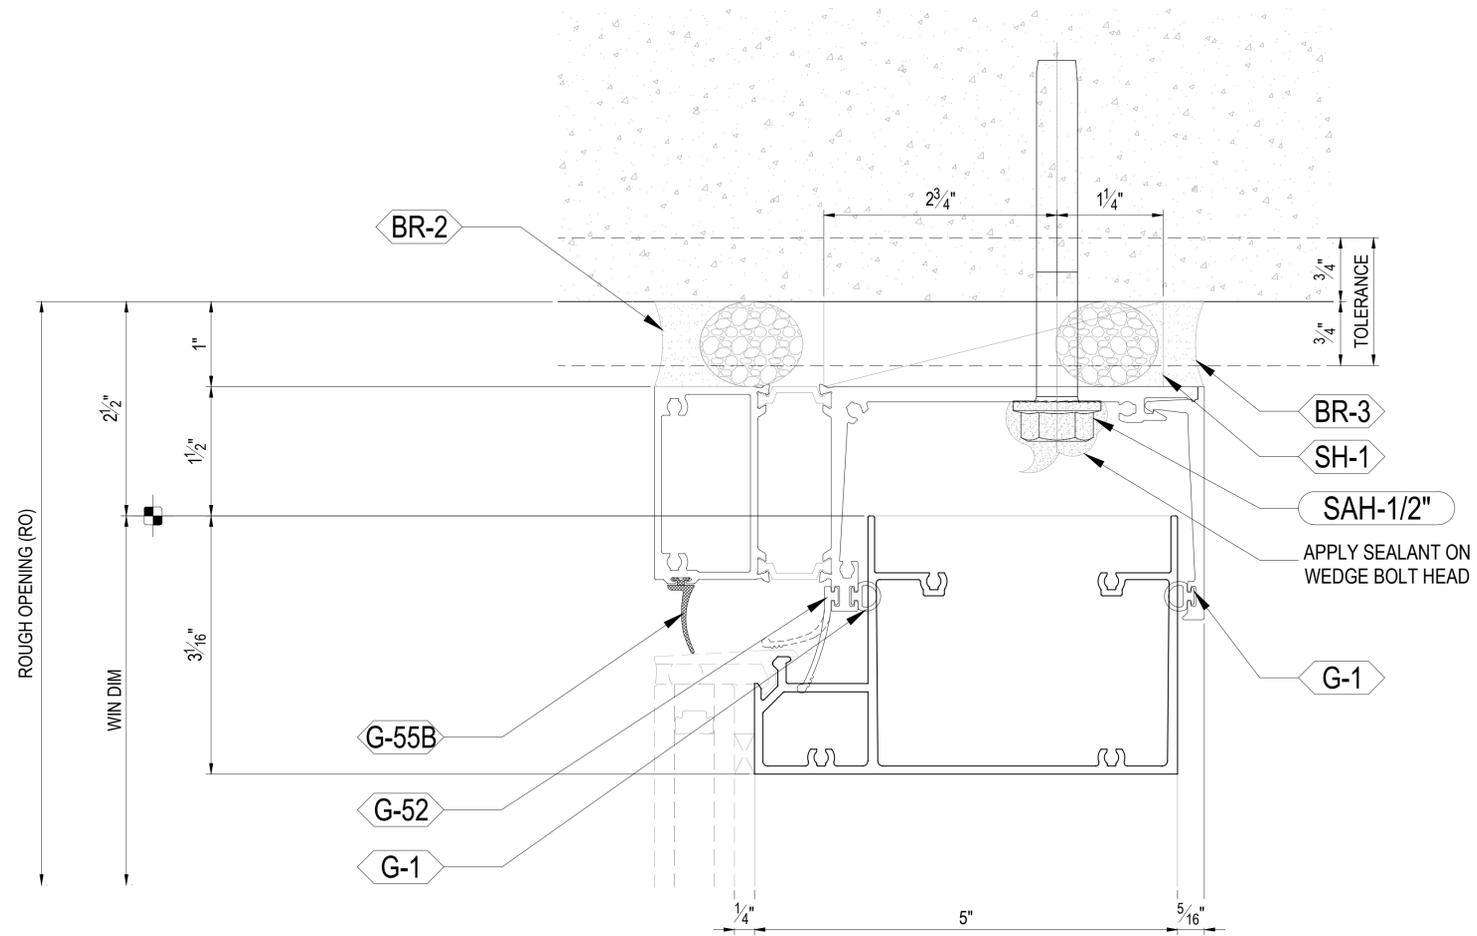

506 HEAD AT BALCONY
SCALE: FULL SCALE

9000 SYSTEM

REFER TO SHEETS 501 FOR SILL INFILL
AND 502 FOR HEAD INFILL DETAILS

Title :
**SECTION DETAIL
9000 SYSTEM
HEAD AT BALCONY**

Plot Date : 12/12/2024
Scale : AS SHOWN


Drawing Number :
506

PROPRIETARY COPYRIGHTS OF REFLECTION WINDOW + WALL AND ITS MANUFACTURER. THE INFORMATION AND CONCEPTS CONTAINED IN THIS DRAWING ARE CONFIDENTIAL. REPRODUCTION OF ALL OR PART OF THIS DOCUMENT CONSTITUTES AN INFRINGEMENT OF COPYRIGHTS. THE RECIPIENTS OF ALL THESE DRAWINGS ARE PROHIBITED FROM DISCLOSING OR REPRODUCING THE CONTENTS OF THIS DOCUMENT WITHOUT PRIOR CONSENT OF REFLECTION WINDOW + WALL AND ITS MANUFACTURER.

Glazing Subcontractor :



2525 North Elston Avenue Chicago, Illinois 60647
P 773.770.0377 F 773.292.6232

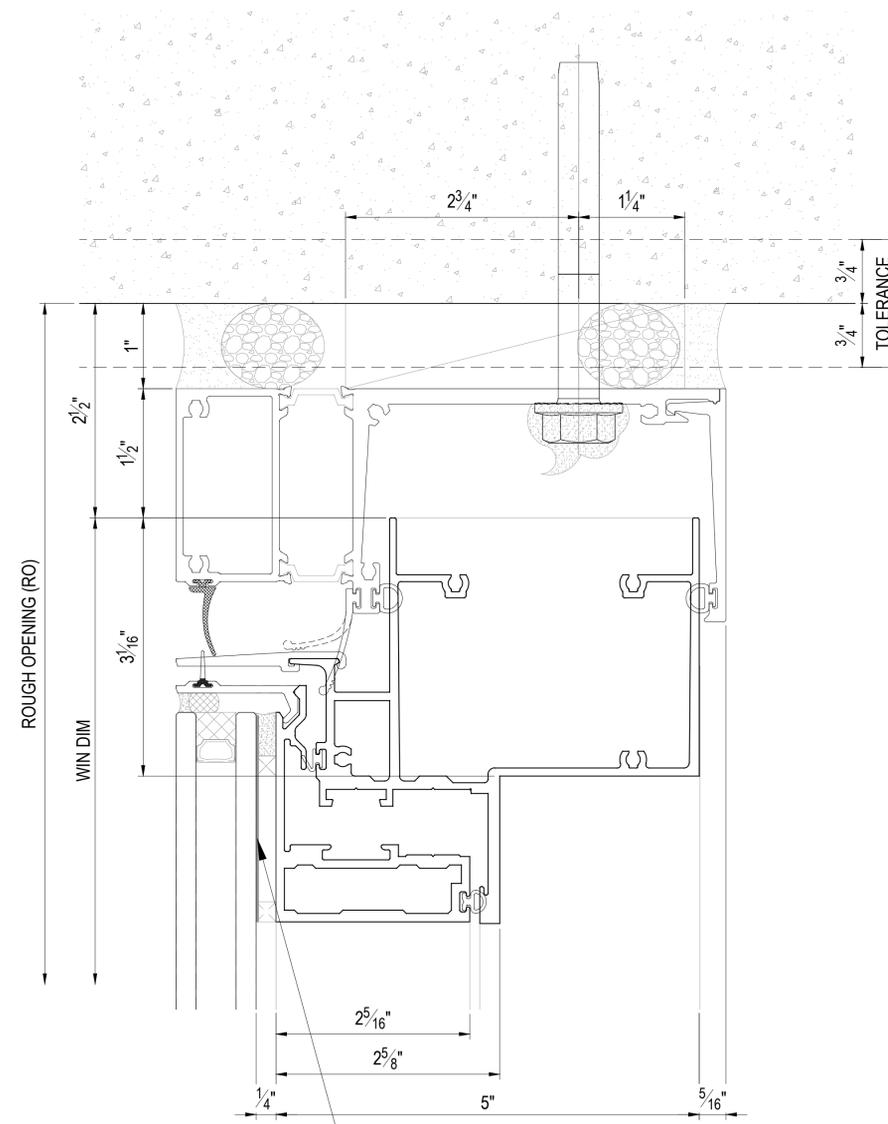

SKIM COAT: BACK SURFACE OF IG UNIT
MASKED WITH DC-993 2-PART STRUCTURAL
SEALANT PRIOR TO GLAZING INTO VENT FRAME

NOTE: MAXIMUM VENT HEIGHT
THAT RWW STANDARD HARDWARE
CAN ACCOMMODATE IS 87"

508 VENT HEAD
SCALE: FULL SCALE

9000 SYSTEM

Title :
**SECTION DETAIL
9000 SYSTEM
UPPER VENT HEAD**

Plot Date : 12/12/2024 Scale : AS SHOWN


Drawing Number : **508**

PROPRIETARY COPYRIGHTS OF REFLECTION WINDOW + WALL AND ITS MANUFACTURER. THE INFORMATION AND CONCEPTS CONTAINED IN THIS DRAWING ARE CONFIDENTIAL. REPRODUCTION OF ALL OR PART OF THIS DOCUMENT CONSTITUTES AN INFRINGEMENT OF COPYRIGHTS. THE RECIPIENTS OF ALL THESE DRAWINGS ARE PROHIBITED FROM DISCLOSING OR REPRODUCING THE CONTENTS OF THIS DOCUMENT WITHOUT PRIOR CONSENT OF REFLECTION WINDOW + WALL AND ITS MANUFACTURER.

Glazing Subcontractor :



2525 North Elston Avenue Chicago, Illinois 60647
P 773.770.0377 F 773.292.6232

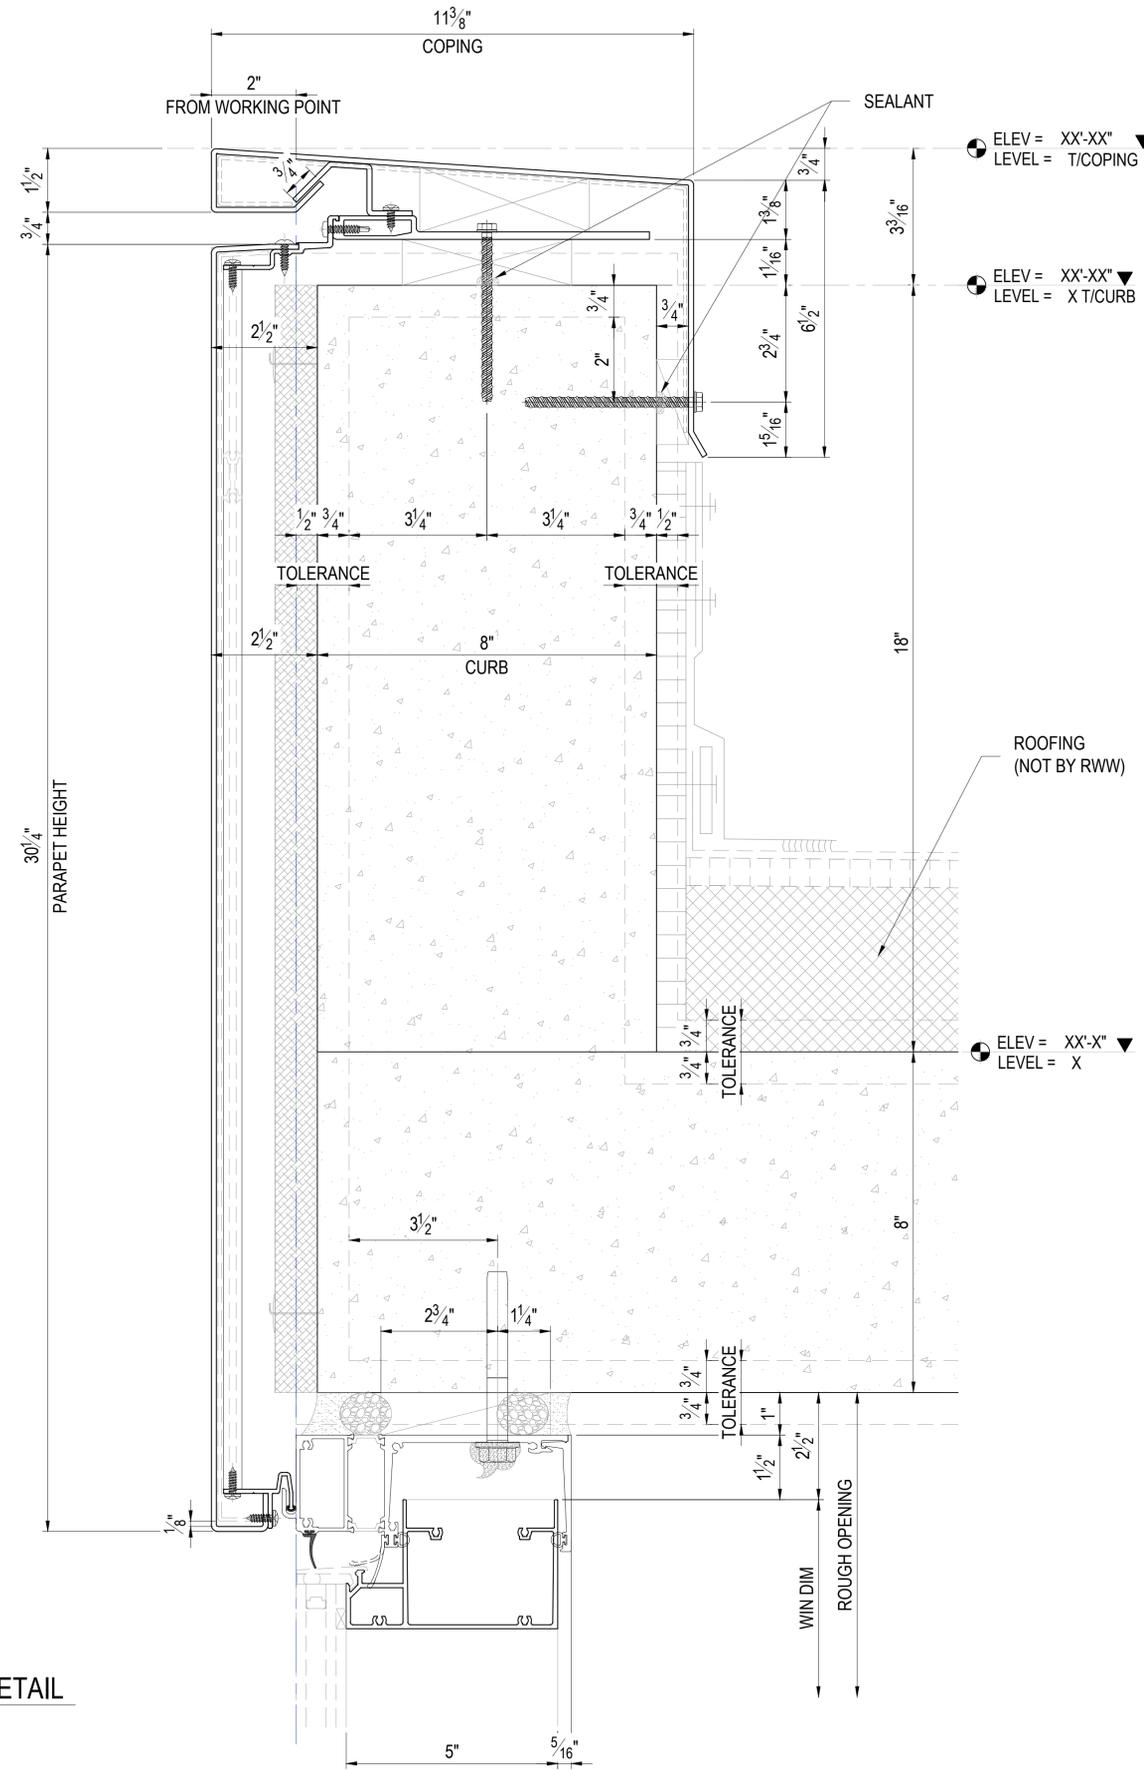

509 PARAPET / COPING DETAIL
SCALE: 6"=1'-0"

9000 SYSTEM

REFER TO SHEETS 501 FOR SILL INFILL
AND 502 FOR HEAD INFILL DETAILS


Title :
**SECTION DETAIL
9000 SYSTEM
PARAPET / COPING**

Plot Date : 12/12/2024
Scale : AS SHOWN

Drawing Number :
509

TOP OF MIDDLE TRANSOM INFILL


SCALE: NTS

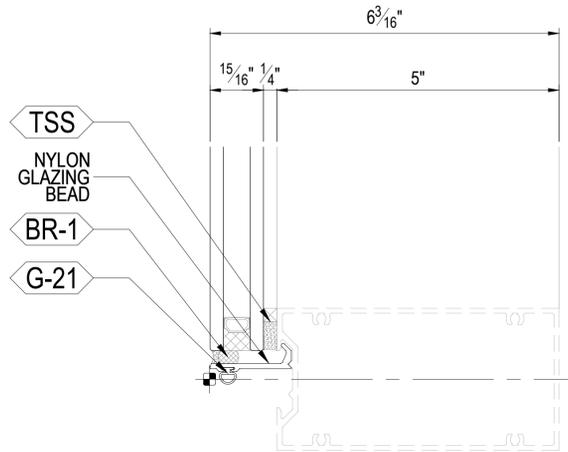

G1X

VISION GLASS


FOR SPECIFIC INFILL MAKE-UP SEE SHEET 0030A

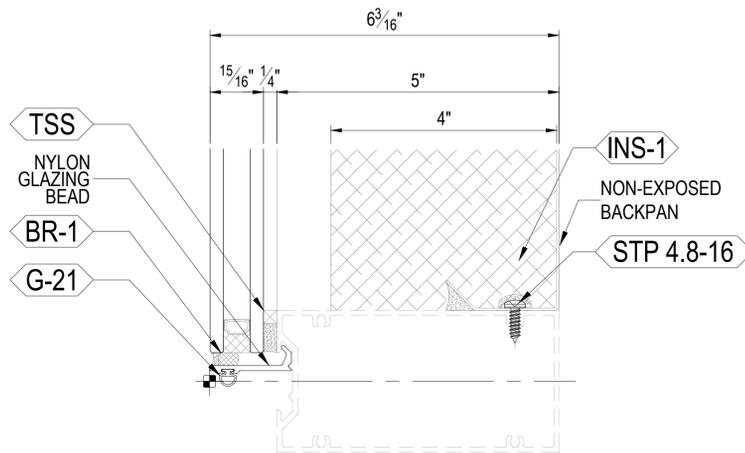

S1X

SPANDREL GLASS

FOR SPECIFIC INFILL MAKE-UP SEE SHEET 0030A

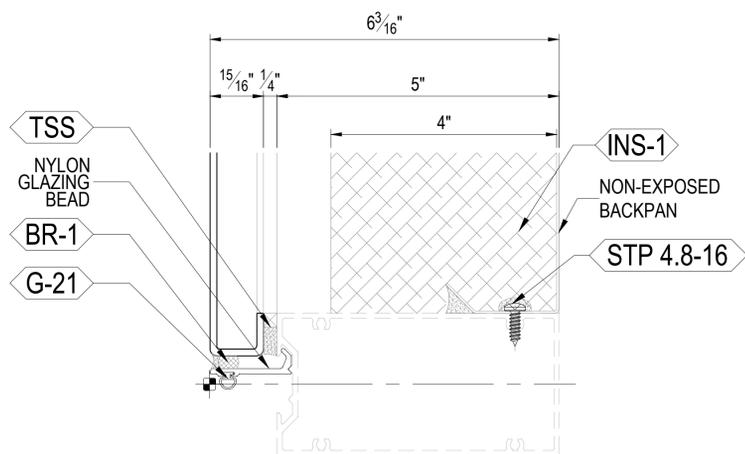


MX0

METAL PANEL-FLUSH

FOR SPECIFIC INFILL MAKE-UP SEE SHEET 0030A

BOTTOM OF MIDDLE TRANSOM INFILL


SCALE: NTS

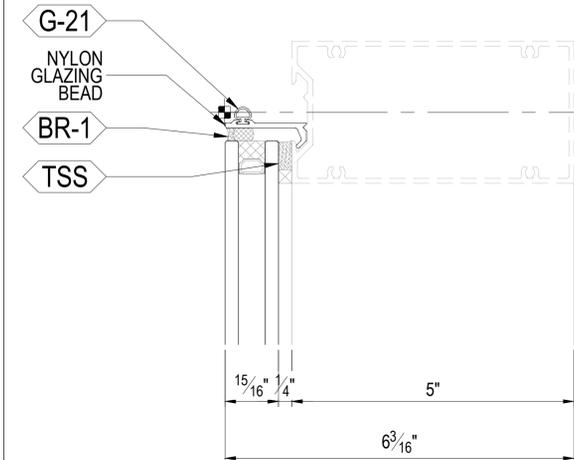

G1X

VISION GLASS


FOR SPECIFIC INFILL MAKE-UP SEE SHEET 0030A

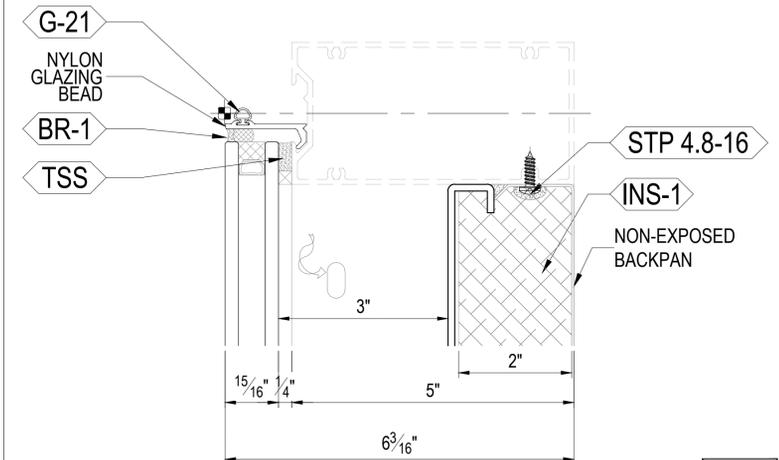

G1X

SHADOWBOX


FOR SPECIFIC INFILL MAKE-UP SEE SHEET 0030A

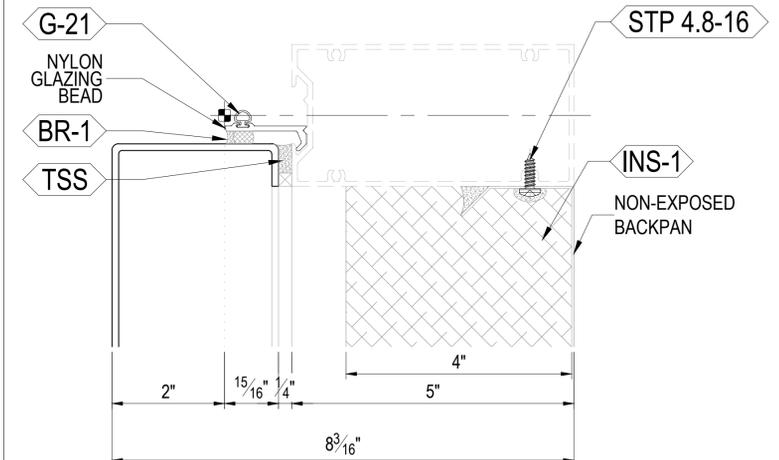

MX2

METAL PANEL 2" PROJECTED

FOR SPECIFIC INFILL MAKE-UP SEE SHEET 0030A

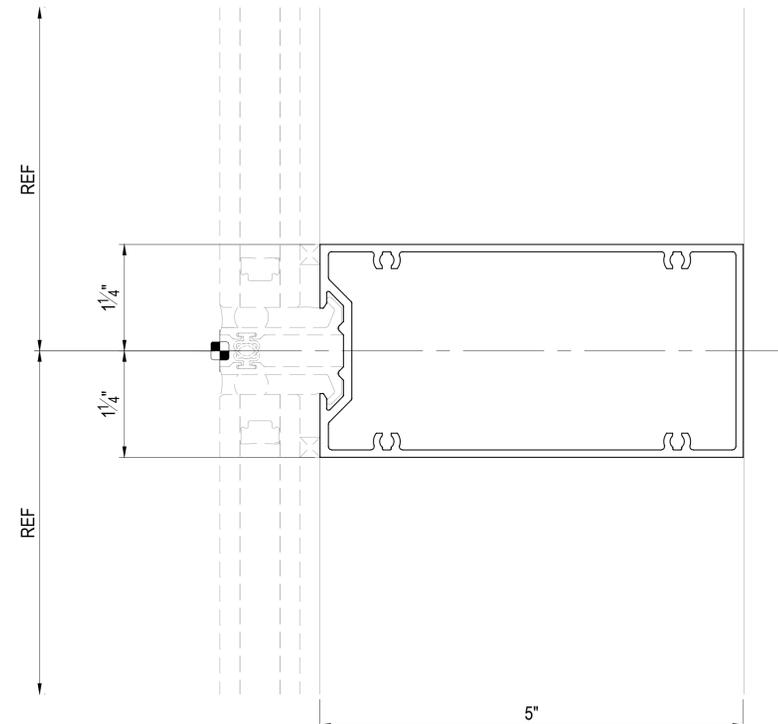

551 TRANSOM

SCALE: FULL SCALE

9000 SYSTEM

PROPRIETARY COPYRIGHTS OF REFLECTION WINDOW + WALL AND ITS MANUFACTURER. THE INFORMATION AND CONCEPTS CONTAINED IN THIS DRAWING ARE CONFIDENTIAL. REPRODUCTION OF ALL OR PART OF THIS DOCUMENT CONSTITUTES AN INFRINGEMENT OF COPYRIGHTS. THE RECIPIENTS OF ALL THESE DRAWINGS ARE PROHIBITED FROM DISCLOSING OR REPRODUCING THE CONTENTS OF THIS DOCUMENT WITHOUT PRIOR CONSENT OF REFLECTION WINDOW + WALL AND ITS MANUFACTURER.

Glazing Subcontractor :



2525 North Elston Avenue Chicago, Illinois 60647
P 773.770.0377 F 773.292.6232

Title :
SECTION DETAIL
9000 SYSTEM
TRANSOM

Plot Date :
12/12/2024

Scale :
AS SHOWN

Drawing Number :


551

PROPRIETARY COPYRIGHTS OF REFLECTION WINDOW + WALL AND ITS MANUFACTURER. THE INFORMATION AND CONCEPTS CONTAINED IN THIS DRAWING ARE CONFIDENTIAL. REPRODUCTION OF ALL OR PART OF THIS DOCUMENT CONSTITUTES AN INFRINGEMENT OF COPYRIGHTS. THE RECIPIENTS OF ALL THESE DRAWINGS ARE PROHIBITED FROM DISCLOSING OR REPRODUCING THE CONTENTS OF THIS DOCUMENT WITHOUT PRIOR CONSENT OF REFLECTION WINDOW + WALL AND ITS MANUFACTURER.

Glazing Subcontractor :




2525 North Elston Avenue Chicago, Illinois 60647
P 773.770.0377 F 773.292.6232

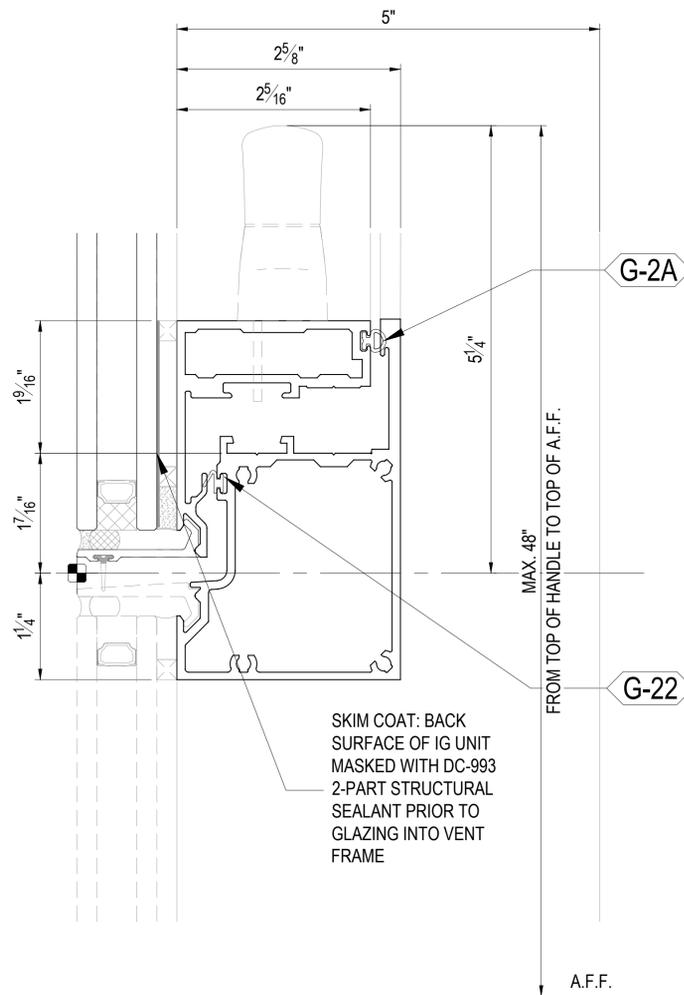


552 SAVIO STANDARD
LOWER VENT TRANSOM
SCALE: FULL SCALE

9000 SYSTEM

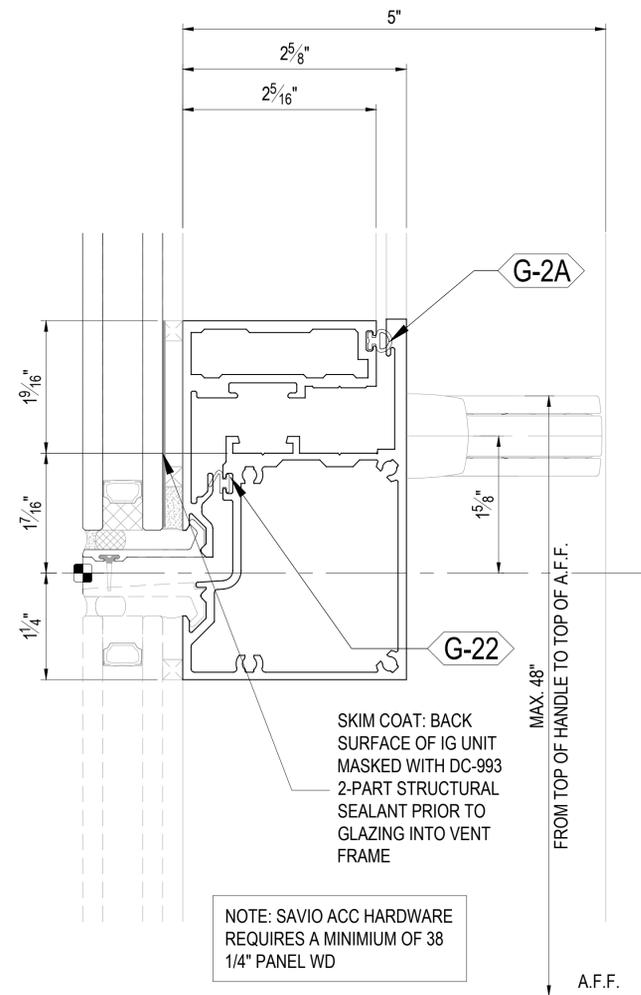

552 SAVIO ACC
LOWER VENT TRANSOM
SCALE: FULL SCALE

9000 SYSTEM

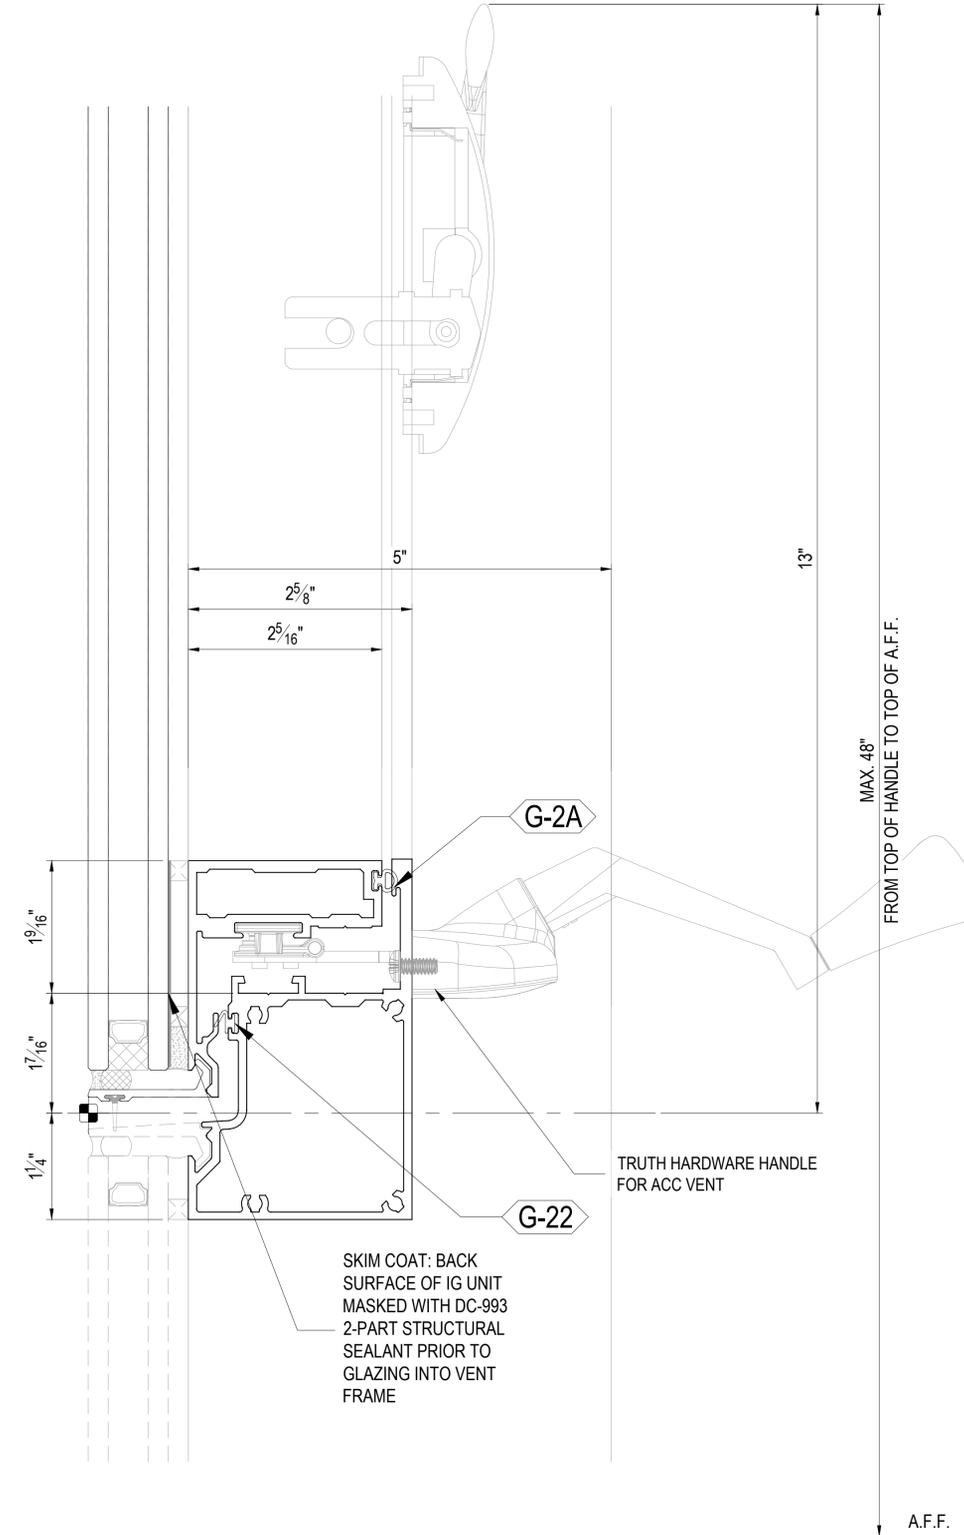

552 TRUTH ACC
LOWER VENT TRANSOM
SCALE: FULL SCALE

9000 SYSTEM

Title :
**SECTION DETAIL
9000 SYSTEM
LOWER VENT TRANSOM**


Plot Date :
12/12/2024

Scale :
AS SHOWN

Drawing Number :
552

TOP OF MIDDLE TRANSOM INFILL


SCALE: NTS

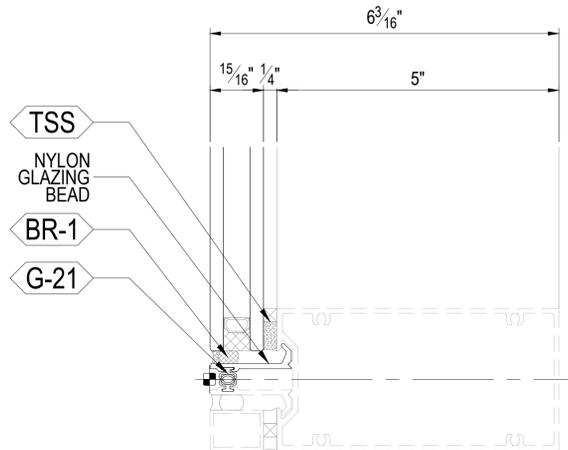

G1X

VISION GLASS


FOR SPECIFIC INFILL MAKE-UP SEE SHEET 0030A

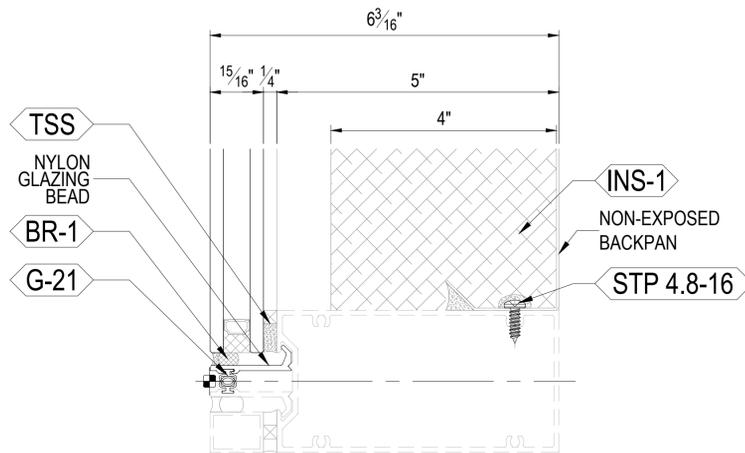

S1X

SPANDREL GLASS

FOR SPECIFIC INFILL MAKE-UP SEE SHEET 0030A

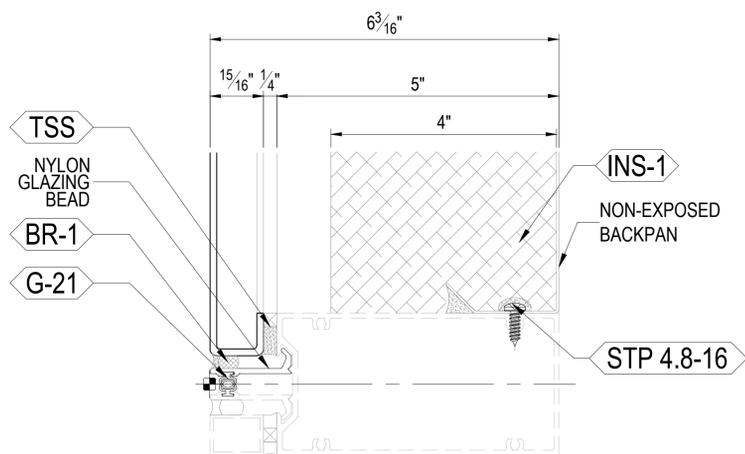

MX0

METAL PANEL-FLUSH


FOR SPECIFIC INFILL MAKE-UP SEE SHEET 0030A

B004

B004

BOTTOM OF MIDDLE TRANSOM INFILL


SCALE: NTS

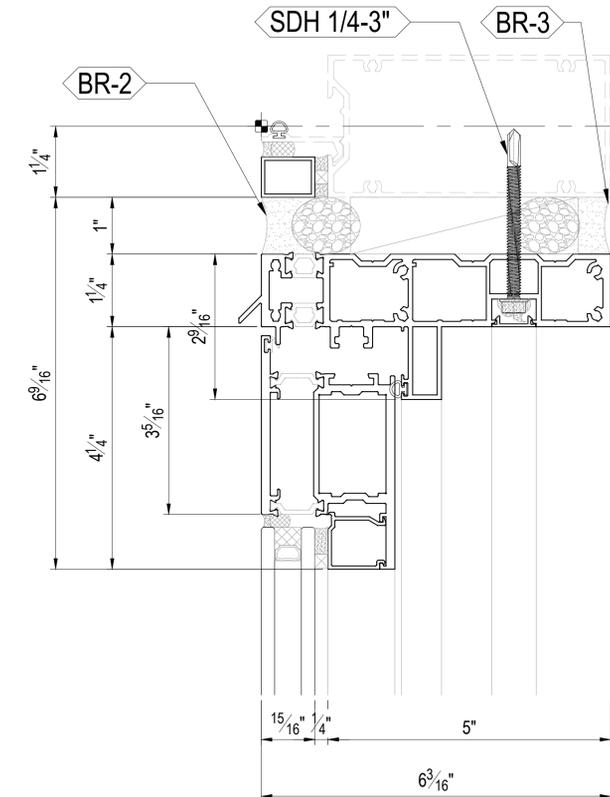

G1X

VISION GLASS

FOR PROJECT SPECIFIC INFILL MAKE-UP SEE SHEET 0030A

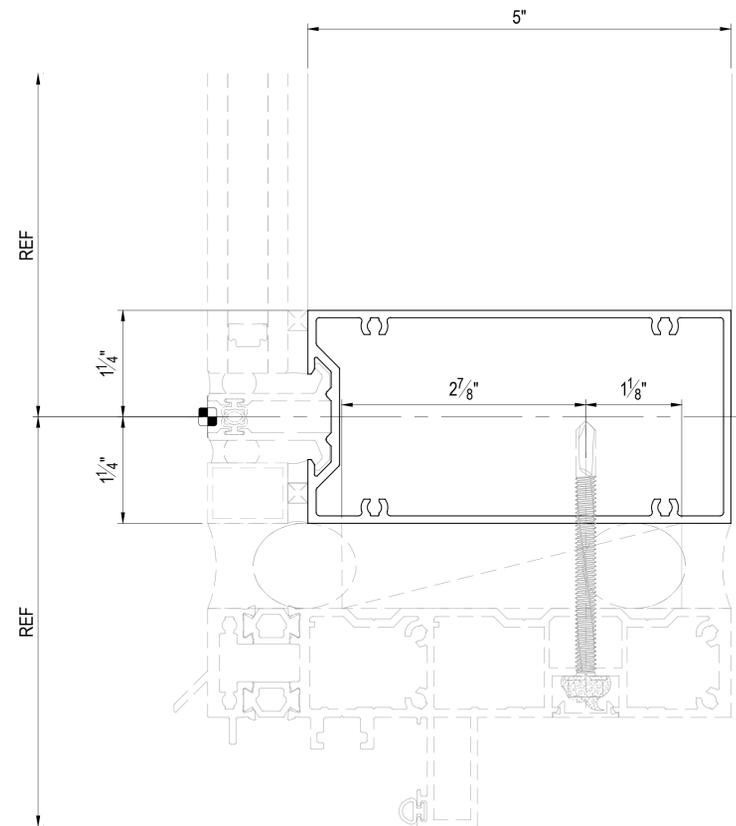

555

DOOR TRANSOM

SCALE: FULL SCALE

9000 SYSTEM

PROPRIETARY COPYRIGHTS OF REFLECTION WINDOW + WALL AND ITS MANUFACTURER. THE INFORMATION AND CONCEPTS CONTAINED IN THIS DRAWING ARE CONFIDENTIAL. REPRODUCTION OF ALL OR PART OF THIS DOCUMENT CONSTITUTES AN INFRINGEMENT OF COPYRIGHTS. THE RECIPIENTS OF ALL THESE DRAWINGS ARE PROHIBITED FROM DISCLOSING OR REPRODUCING THE CONTENTS OF THIS DOCUMENT WITHOUT PRIOR CONSENT OF REFLECTION WINDOW + WALL AND ITS MANUFACTURER.

Glazing Subcontractor :

RWW
REFLECTION WINDOW + WALL

2525 North Elston Avenue Chicago, Illinois 60647
P 773.770.0377 F 773.292.6232

Title :

SECTION DETAIL
9000 SYSTEM
DOOR TRANSOM

Plot Date :

12/12/2024

Scale :

AS SHOWN

Drawing Number :

555